


DP218
Lsch 1/100
Hsch 1/100

V-vlak
1.00m.

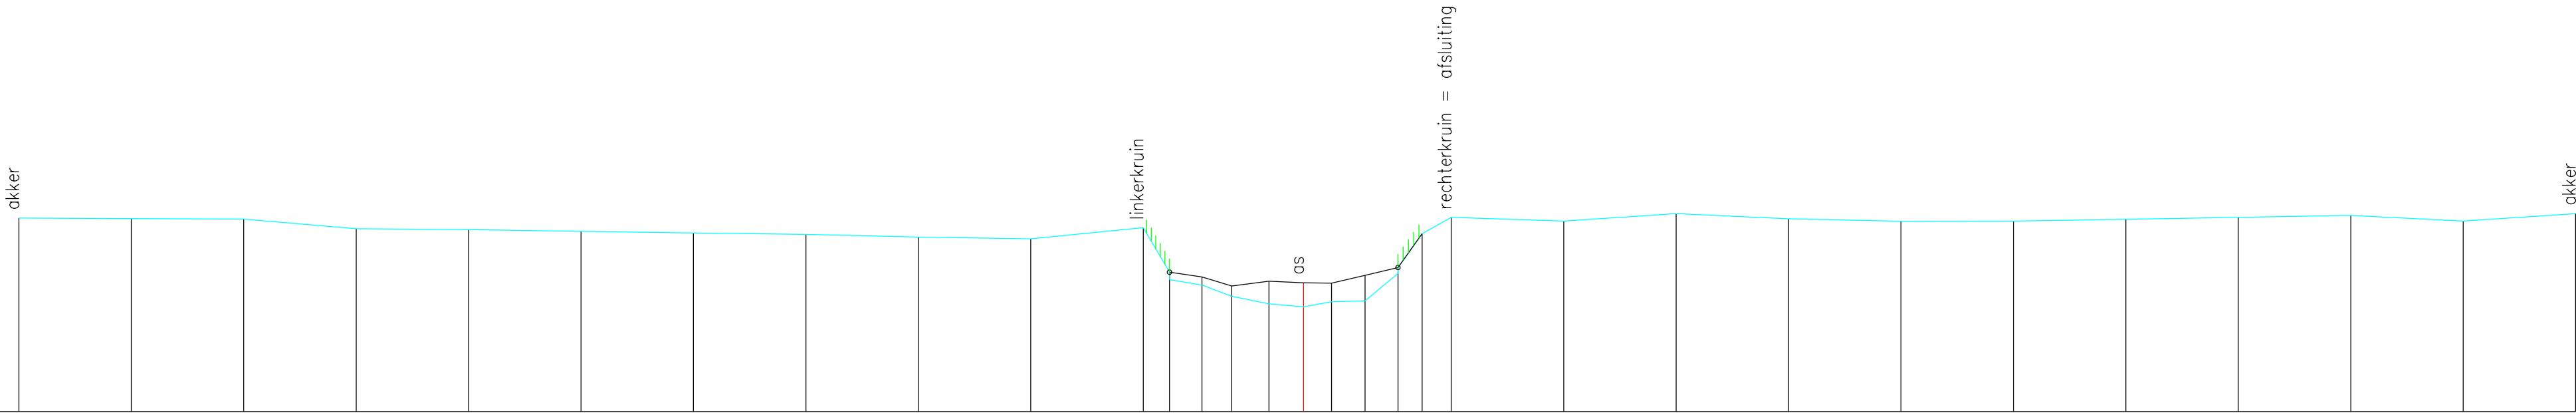

Vaste bodem	5.30	5.29	5.28	5.06	5.04	5.00	4.97	4.94	4.88	4.84	5.09	3.93	3.81	3.56	3.39	3.33	3.44	3.46	4.07	4.95	5.32	5.23	5.40	5.28	5.23	5.23	5.27	5.31	5.36	5.23	5.40
Slibbodem												4.10	3.99	3.79	3.90	3.86	3.85	4.03	4.20	0.54											
Tussenafstand	2.50	2.50	2.50	2.50	2.50	2.50	2.50	2.50	2.50	2.50	0.58	0.72	0.66	0.82	0.77	0.62	0.74	0.73	0.65	2.50	2.50	2.50	2.50	2.50	2.50	2.50	2.50	2.50	2.50	2.50	2.50
Samengestelde afstand	-28.57	-26.07	-23.57	-21.07	-18.57	-16.07	-13.57	-11.07	-8.57	-6.07	-3.57	-2.98	-2.26	-1.60	-0.77	0.00	0.62	1.37	2.10	2.64	3.28	5.78	8.28	10.78	13.28	15.78	18.28	20.78	23.28	25.78	28.28