


DP219
Lsch 1/100
Hsch 1/100

V-vlak
1.00m.

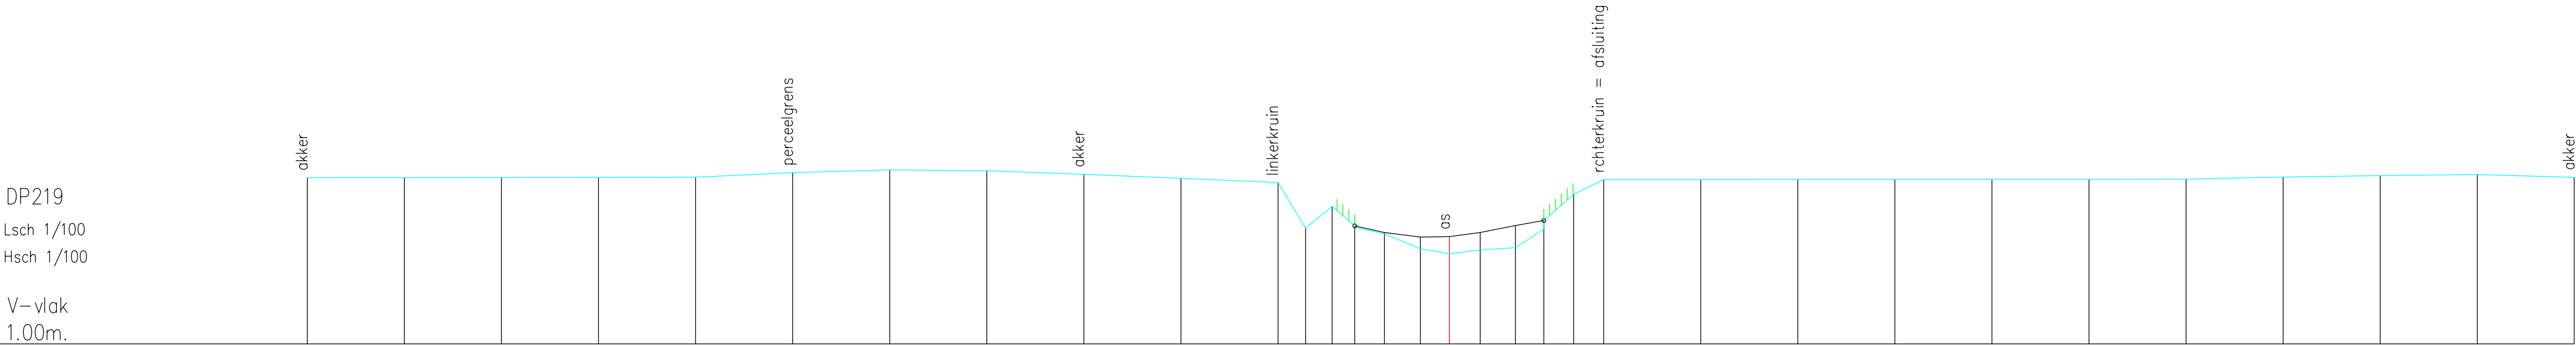

Vaste bodem	5.28	5.28	5.28	5.29	5.29	5.41	5.48	5.46	5.36	5.26	5.15	3.98	4.54	4.00	3.84	3.45	3.32	3.42	3.48	3.95	4.85	5.23	5.23	5.23	5.23	5.23	5.24	5.29	5.33	5.36	5.29	
Slibbodem													4.04	3.87	3.75	3.76	3.87	3.42	4.04	4.18												
Tussenafstand	2.50	2.50	2.50	2.50	2.50	2.50	2.50	2.50	2.50	2.50	0.71	0.68	0.58	0.77	0.92	0.75	0.79	0.91	0.73	0.77	0.78	2.50	2.50	2.50	2.50	2.50	2.50	2.50	2.50	2.50	2.50	
Samengestelde afstand	-29.42	-26.92	-24.42	-21.92	-19.42	-16.92	-14.42	-11.92	-9.42	-6.92	-4.42	-3.70	-3.02	-2.44	-1.67	-0.75	0.00	0.79	1.70	2.43	3.20	3.97	6.47	8.97	11.47	13.97	16.47	18.97	21.47	23.97	26.47	28.97