


DP222
Lsch 1/100
Hsch 1/100

V-vlak
2.00m.

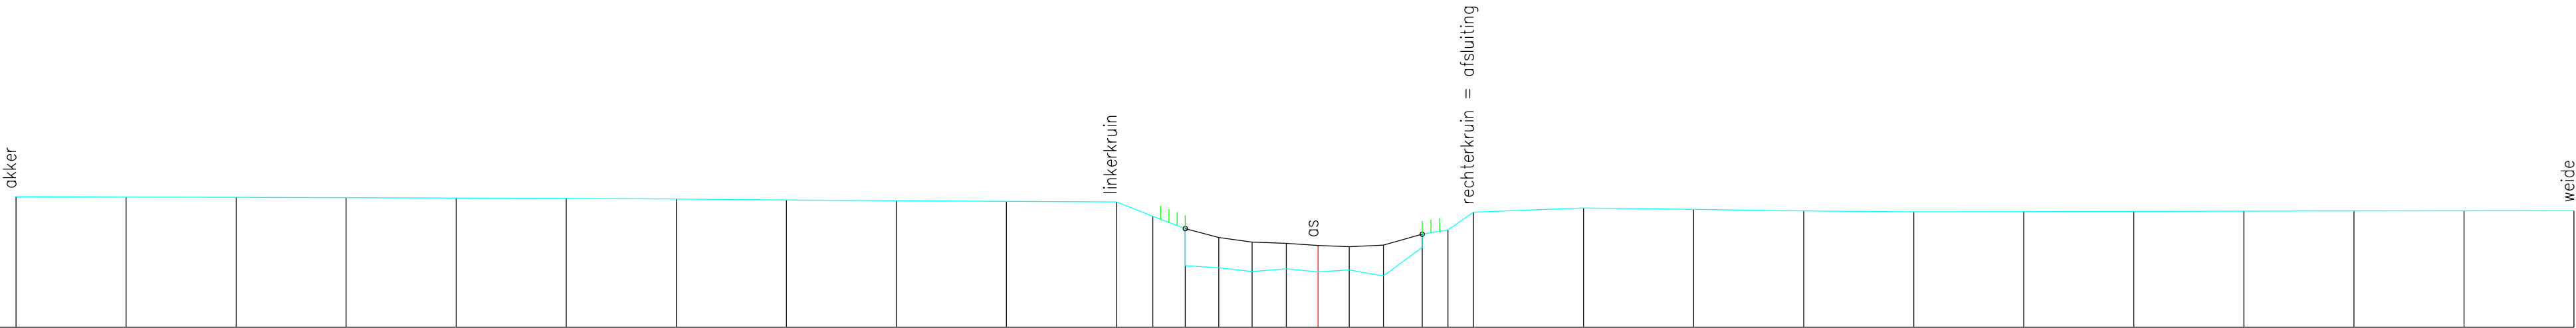

Vaste bodem	4.97	4.96	4.95	4.95	4.94	4.93	4.91	4.90	4.88	4.86	4.85	4.52	3.40	3.35	3.27	3.33	3.26	3.30	3.17	3.81	4.21	4.61	4.71	4.68	4.65	4.62	4.63	4.63	4.64	4.64	4.65	4.65
Slibbodem													4.24	4.04	3.93	3.91	3.86	3.83	3.87	4.12												
Tussenafstand	2.50	2.50	2.50	2.50	2.50	2.50	2.50	2.50	2.50	2.50	2.50	0.82	0.74	0.76	0.76	0.78	0.72	0.71	0.78	0.88	0.58	0.58	2.50	2.50	2.50	2.50	2.50	2.50	2.50	2.50	2.50	2.50
Samengestelde afstand	-29.58	-27.08	-24.58	-22.08	-19.58	-17.08	-14.58	-12.08	-9.58	-7.08	-4.58	-3.75	-3.01	-2.26	-1.50	-0.72	0.00	0.71	1.49	2.37	2.95	3.53	6.03	8.53	11.03	13.53	16.03	18.53	21.03	23.53	26.03	28.53