


DP226

Lsch 1/100

Hsch 1/100

V-vlak

2.00m.

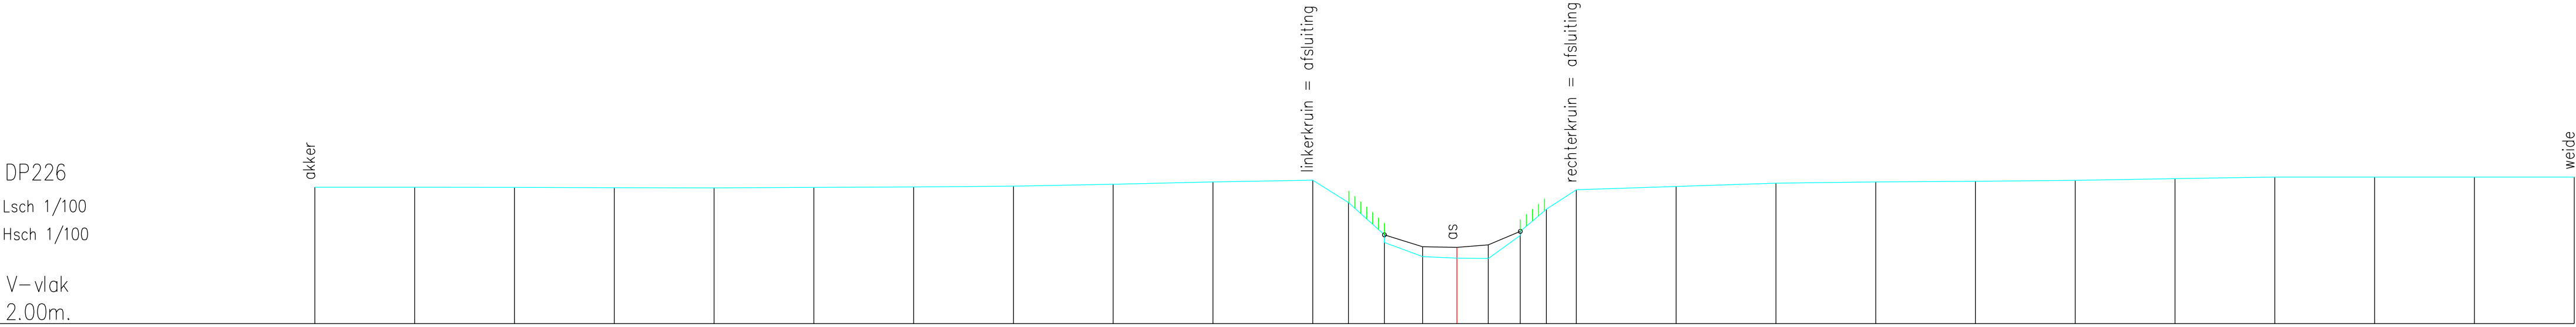

Vaste bodem	5.42	5.42	5.42	5.41	5.40	5.41	5.43	5.45	5.50	5.55	5.60	5.04	4.03	3.68	3.64	3.63	4.21	4.87	5.36	5.44	5.52	5.55	5.57	5.59	5.64	5.68	5.68	5.67	5.67
Slibbodem													4.23	3.93	3.91	3.98	4.31												
Tussenafstand		2.50	2.50	2.50	2.50	2.50	2.50	2.50	2.50	2.50	2.50	0.90	0.90	0.96	0.86	0.79	0.80	0.65	0.75	2.50	2.50	2.50	2.50	2.50	2.50	2.50	2.50	2.50	2.50
Samengestelde afstand	-28.61	-26.11	-23.61	-21.11	-18.61	-16.11	-13.61	-11.11	-8.61	-6.11	-3.61	-2.71	-1.82	-0.86	0.00	0.79	1.59	2.24	2.99	5.49	7.99	10.49	12.99	15.49	17.99	20.49	22.99	25.49	27.99