


DP230
Lsch 1/100
Hsch 1/100

V—vlak
2.00m.

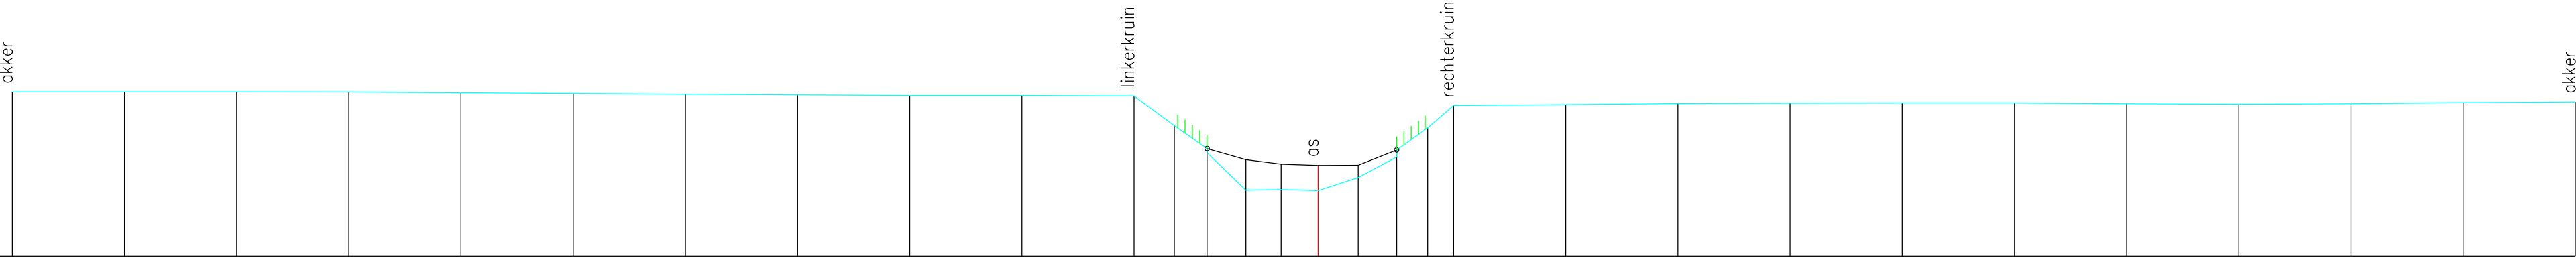

Vaste bodem	5.66	5.66	5.66	5.66	5.64	5.63	5.61	5.60	5.59	5.58	5.57	4.91	4.31	3.47	3.49	3.46	3.76	4.21	4.86	5.36	5.38	5.40	5.41	5.42	5.42	5.40	5.39	5.40	5.42	5.44
Slibbodem													4.40	4.15	4.05	4.03	4.03	4.37												
Tussenafstand	2.50	2.50	2.50	2.50	2.50	2.50	2.50	2.50	2.50	2.50	0.90	0.73	0.86	0.79	0.82	0.89	0.86	0.69	0.58	2.50	2.50	2.50	2.50	2.50	2.50	2.50	2.50	2.50	2.50	2.50
Samengestelde afstand	-29.10	-26.60	-24.10	-21.60	-19.10	-16.60	-14.10	-11.60	-9.10	-6.60	-4.10	-3.20	-2.47	-1.61	-0.82	0.00	0.89	1.75	2.44	3.02	5.52	8.02	10.52	13.02	15.52	18.02	20.52	23.02	25.52	28.02