


DP231

Lsch 1/100

Hsch 1/100

V–vlak

2.00m.

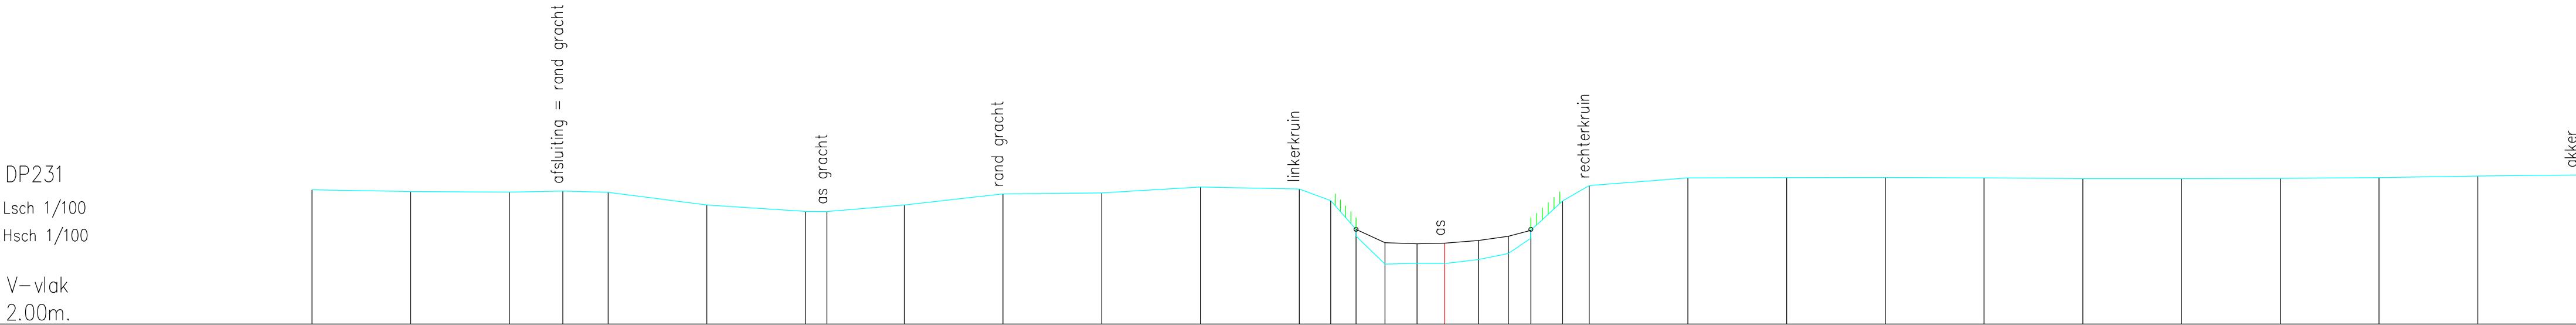

Vaste bodem	5.40	5.35	5.34	5.37	5.34	5.01	4.85	4.85	5.01	5.30	5.32	5.47	5.42	5.13	4.23	3.52	3.54	3.54	3.63	3.79	4.17	5.12	5.51	5.70	5.71	5.71	5.70	5.68	5.68	5.69	5.71	5.75	5.78
Slibbodem															4.40	4.06	4.03	4.05	4.12	4.22	4.37												
Tussenafstand	2.50	2.50	1.35	1.15	2.50	2.50	0.54	1.96	2.50	2.50	2.50	2.50	0.80	0.64	0.73	0.81	0.70	0.85	0.76	0.57	0.81	0.67	2.50	2.50	2.50	2.50	2.50	2.50	2.50	2.50	2.50	2.50	
Samengestelde afstand	-28.68	-26.18	-23.68	-22.33	-21.18	-18.68	-16.18	-15.64	-13.68	-11.18	-8.68	-6.18	-3.68	-2.89	-2.24	-1.51	-0.70	0.00	0.85	1.61	2.18	2.99	3.66	6.16	8.66	11.16	13.66	16.16	18.66	21.16	23.66	26.16	28.66