


DP232
Lsch 1/100
Hsch 1/100

V–vlak
2.00m.

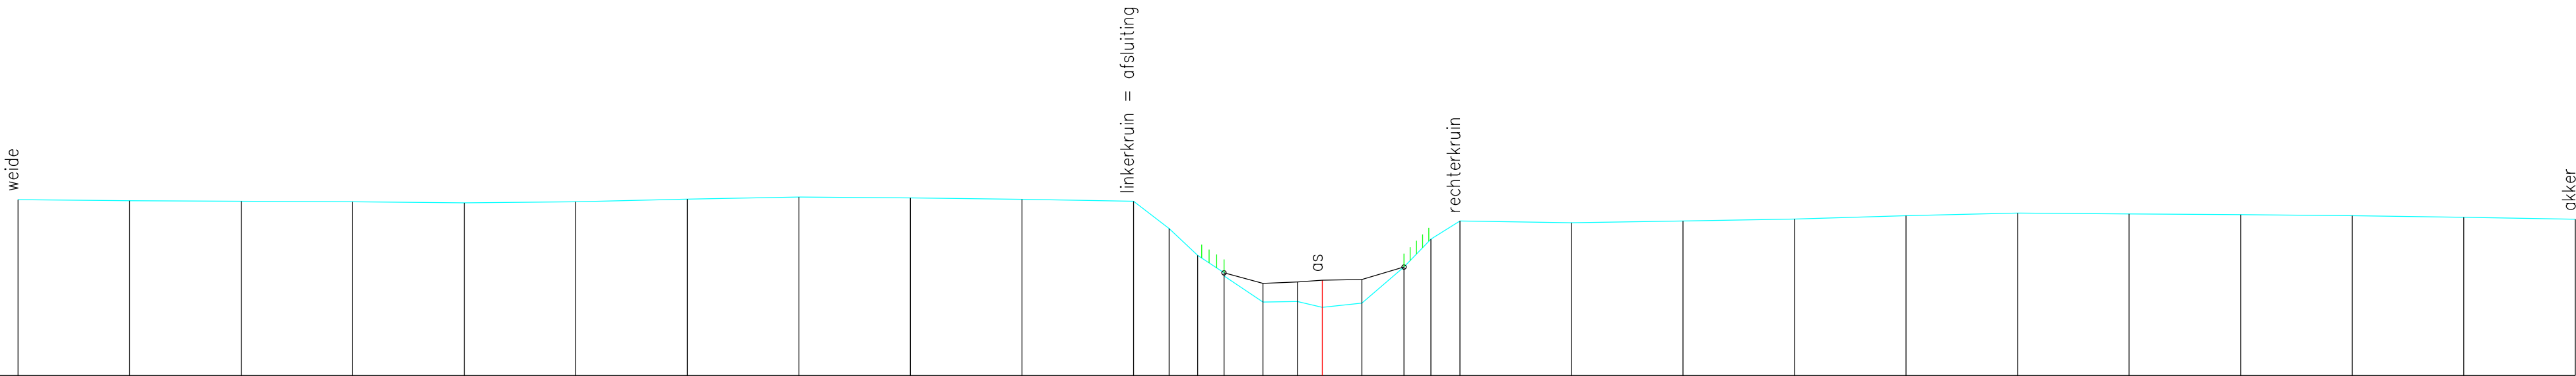

Vaste bodem	5.93	5.91	5.90	5.89	5.86	5.89	5.95	6.00	5.98	5.94	5.90	5.79	4.69	4.23	3.65	3.66	3.53	3.62	4.43	5.05	5.46	5.42	5.46	5.50	5.58	5.64	5.62	5.60	5.58	5.54	5.50
Slibbodem														4.30	4.06	4.10	4.13	4.15	4.43												
Tussenafstand	2.50	2.50	2.50	2.50	2.50	2.50	2.50	2.50	2.50	2.50	0.80	0.64	0.59	0.87	0.77	0.56	0.89	0.94	0.60	0.65	2.50	2.50	2.50	2.50	2.50	2.50	2.50	2.50	2.50	2.50	2.50
Samengestelde afstand	-29.23	-26.73	-24.23	-21.73	-19.23	-16.73	-14.23	-11.73	-9.23	-6.73	-4.23	-3.43	-2.79	-2.20	-1.33	-0.56	0.00	0.89	1.83	2.43	3.08	5.58	8.08	10.58	13.08	15.58	18.08	20.58	23.08	25.58	28.08