


DP233
Lsch 1/100
Hsch 1/100

V-vlak
2.00m.

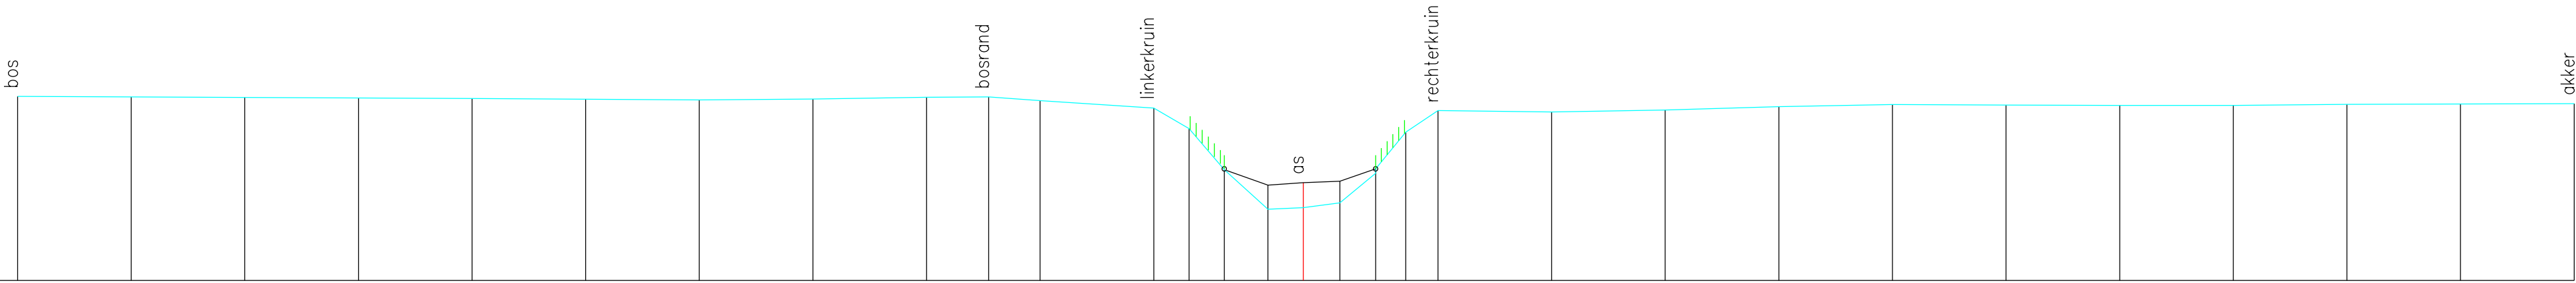

Vaste bodem	6.05	6.04	6.03	6.01	6.00	5.99	5.97	5.99	6.03	6.04	5.95	5.79	5.34	4.44	3.57	3.60	3.71	4.36	5.26	5.74	5.71	5.75	5.82	5.87	5.86	5.85	5.85	5.87	5.88	5.89
Slibbodem														4.44	4.10	4.15	4.18	4.46												
Tussenafstand		2.50	2.50	2.50	2.50	2.50	2.50	2.50	1.37	1.13	2.50	0.78	0.78	0.96	0.78	0.80	0.79	0.66	0.71	2.50	2.50	2.50	2.50	2.50	2.50	2.50	2.50	2.50	2.50	2.50
Samengestelde afstand	-28.29	-25.79	-23.29	-20.79	-18.29	-15.79	-13.29	-10.79	-8.29	-6.92	-5.79	-3.29	-2.51	-1.74	-0.78	0.00	0.80	1.59	2.25	2.96	5.46	7.96	10.46	12.96	15.46	17.96	20.46	22.96	25.46	27.96