


DP234
Lsch 1/100
Hsch 1/100

V-vlak
2.00m.

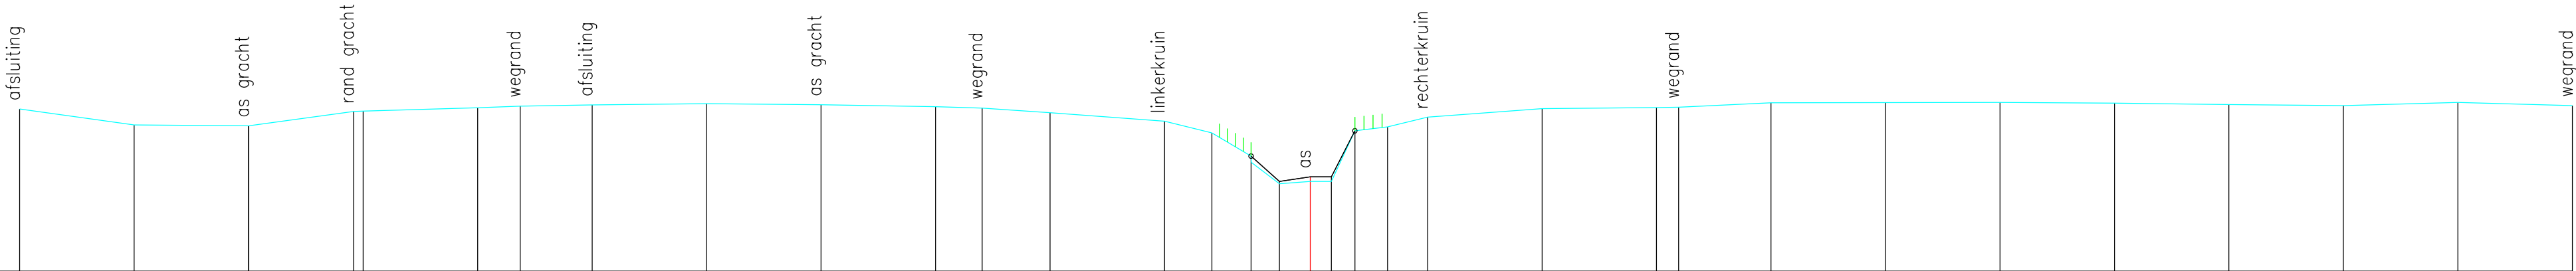

Vaste bodem	5.54	5.20	5.18	5.49	5.57	5.60	5.63	5.66	5.64	5.59	5.56	5.46	5.28	5.02	4.38	3.91	3.96	3.96	4.06	4.06	5.07	5.15	5.37	5.55	5.58	5.58	5.68	5.68	5.69	5.67	5.64	5.62	5.69	5.62
Slibbodem															4.51	3.96	4.06	4.06	4.06	5.07														
Tussenafstand		2.50	2.50	0.00	2.29	0.21	2.50	0.93	1.57	2.50	2.50	2.50	1.02	1.48	2.50	1.03	0.86	0.62	0.67	0.46	0.51	0.71	0.87	2.50	2.50	0.48	2.02	2.50	2.50	2.50	2.50	2.50	2.50	
Samengestelde afstand	-28.18	-25.68	-23.18	-20.89	-18.18	-17.25	-15.68	-13.18	-10.68	-8.18	-7.16	-5.68	-3.18	-2.15	-1.29	-0.67	0.00	0.46	0.97	1.69	2.56	5.06	7.56	8.04	10.06	12.56	15.06	17.56	20.06	22.56	25.06	27.56		