


DP238

Lsch 1/100

Hsch 1/100

V—vlak

2.00m.

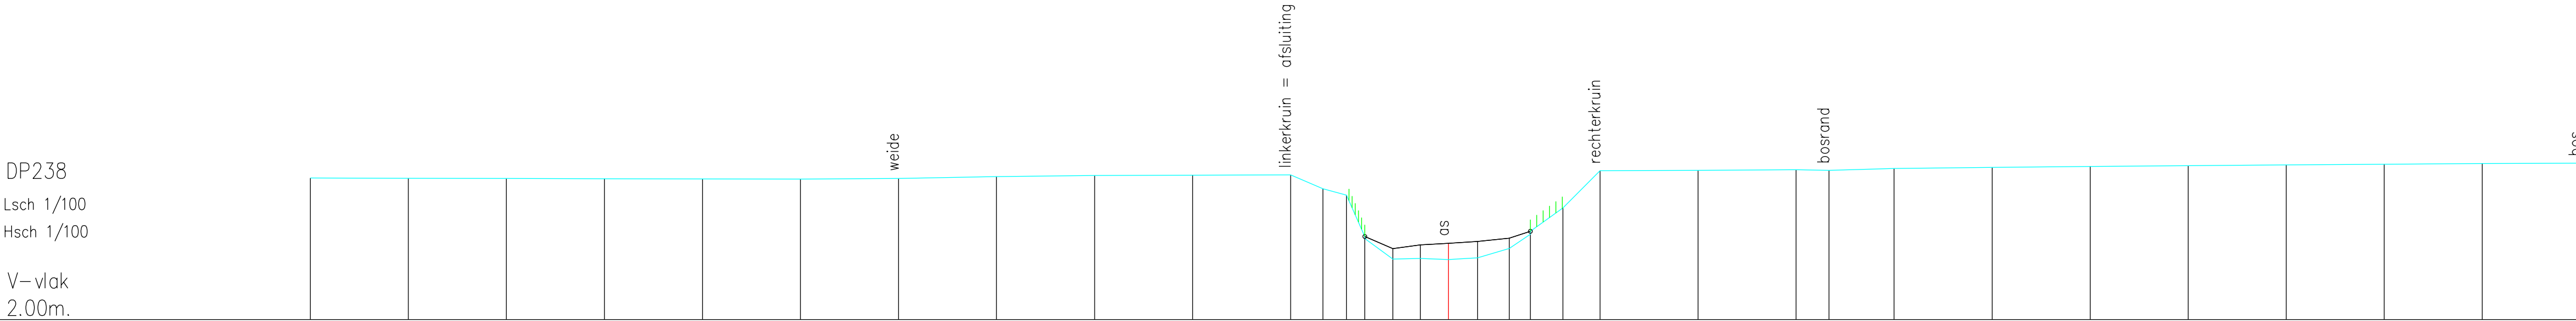

Vaste bodem	5.61	5.60	5.60	5.59	5.59	5.58	5.60	5.65	5.68	5.68	5.69	5.34	5.18	4.07	3.54	3.56	3.53	3.58	3.81	4.17	4.85	5.80	5.81	5.82	5.81	5.86	5.88	5.91	5.93	5.95	5.96	5.98	5.99
Slibbodem														0.42	3.81	3.90	3.95	3.99	4.08	4.25													
Tussenafstand	2.50	2.50	2.50	2.50	2.50	2.50	2.50	2.50	2.50	2.50	0.82	0.60	0.47	0.72	0.70	0.71	0.75	0.81	0.54	0.83	0.95	2.50	2.50	0.84	1.66	2.50	2.50	2.50	2.50	2.50	2.50	2.50	2.50
Samengestelde afstand	-29.02	-26.52	-24.02	-21.52	-19.02	-16.52	-14.02	-11.52	-9.02	-6.52	-4.02	-3.20	-2.60	-2.13	-1.41	-0.71	0.00	0.75	1.55	2.09	2.92	3.87	6.37	8.87	9.71	11.37	13.87	16.37	18.87	21.37	23.87	26.37	28.87