


DP24
Lsch 1/100
Hsch 1/100

V-vlak
0.00m.

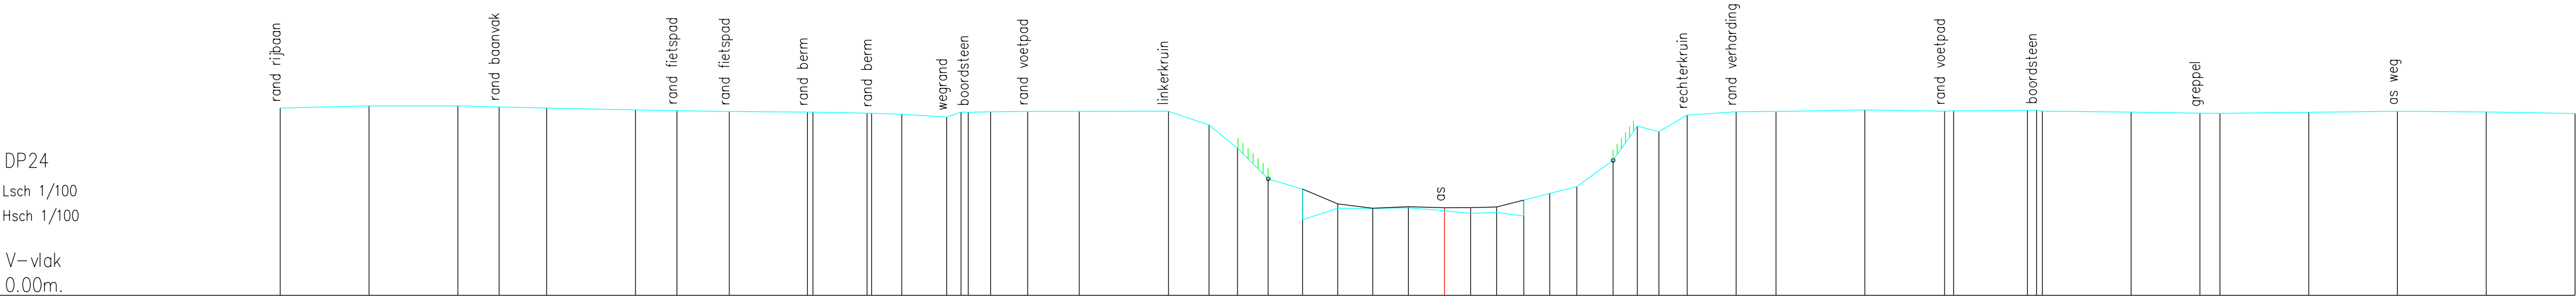

Vaste bodem	5.27	5.34	5.33	5.30	5.28	5.22	5.20	5.18	5.16	5.16	5.13	5.13	5.10	5.02	5.16	5.16	5.17	5.18	5.18	5.19	4.80	4.14	3.28	2.13	2.45	2.45	2.47	2.38	2.31	2.33	2.23	2.87	3.06	3.80	4.77	4.61	5.08	5.17	5.18	5.22	5.19	5.19	5.21	5.21	5.19	5.16	5.13	5.12	5.15	5.18	5.17	5.12		
Slibbodem	
Tussenafstand	2.50	2.50	1.16	1.34	2.50	1.17	1.48	2.20	0.15	1.52	0.85	1.26	0.41	0.20	0.63	1.04	1.46	2.50	1.14	0.80	0.86	0.97	0.99	0.99	1.01	1.02	0.73	0.73	0.76	0.73	0.77	1.02	0.68	0.61	0.80	1.38	1.12	2.50	2.25	0.25	2.08	0.15	2.50	1.94	0.56	2.50	2.50	2.50	2.50	2.50	2.50	2.50		
Samengestelde afstand	-32.79	-30.29	-27.79	-26.62	-25.29	-22.79	-21.62	-20.14	-17.94	-17.79	-16.26	-16.14	-15.29	-14.02	-13.61	-13.44	-12.79	-11.74	-10.29	-7.78	-6.63	-5.83	-4.97	-4.00	-3.01	-2.02	-1.02	0.00	0.73	1.46	2.23	2.96	3.72	4.75	5.43	6.03	6.83	8.21	9.33	11.83	14.08	14.33	16.41	16.67	16.83	19.33	21.27	21.83	24.33	26.83	29.33	31.83		