


DP245

Lsch 1/100

Hsch 1/100

V-vlak
2.00m.

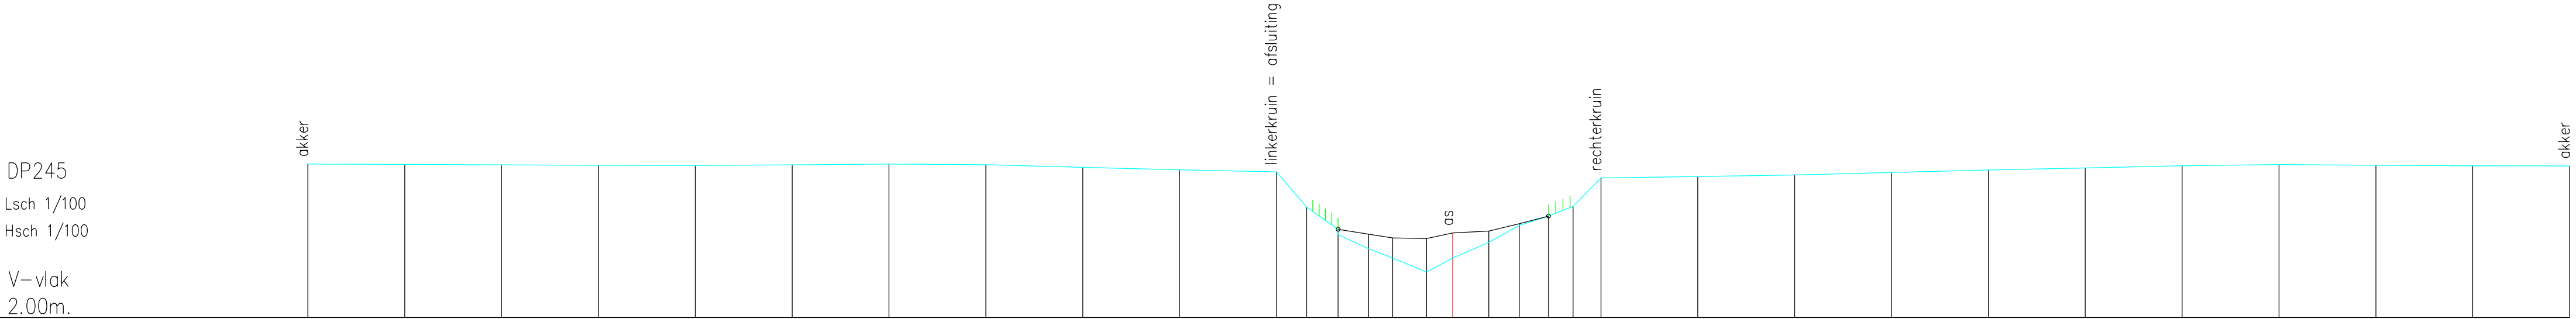

Vaste bodem	5.97	5.96	5.95	5.93	5.93	5.95	5.97	5.95	5.88	5.82	5.77	4.86	4.15	3.78	3.54	3.18	3.54	3.94	4.48	4.62	4.87	5.61	5.64	5.69	5.75	5.82	5.87	5.92	5.95	5.94	5.92	5.92
Slibbodem												4.28	4.16	4.06	4.04	4.19	4.24	4.43	4.62													
Tussenafstand	2.50	2.50	2.50	2.50	2.50	2.50	2.50	2.50	2.50	2.50	0.78	0.81	0.79	0.62	0.87	0.68	0.93	0.78	0.76	0.63	0.72	2.50	2.50	2.50	2.50	2.50	2.50	2.50	2.50	2.50	2.50	2.50
Samengestelde afstand	-29.55	-27.05	-24.55	-22.05	-19.55	-17.05	-14.55	-12.05	-9.55	-7.05	-4.55	-3.77	-2.96	-2.17	-1.55	-0.68	0.00	0.93	1.71	2.47	3.10	3.82	6.32	8.82	11.32	13.82	16.32	18.82	21.32	23.82	26.32	28.82