


DP246
Lsch 1/100
Hsch 1/100

V-vlak
2.00m.

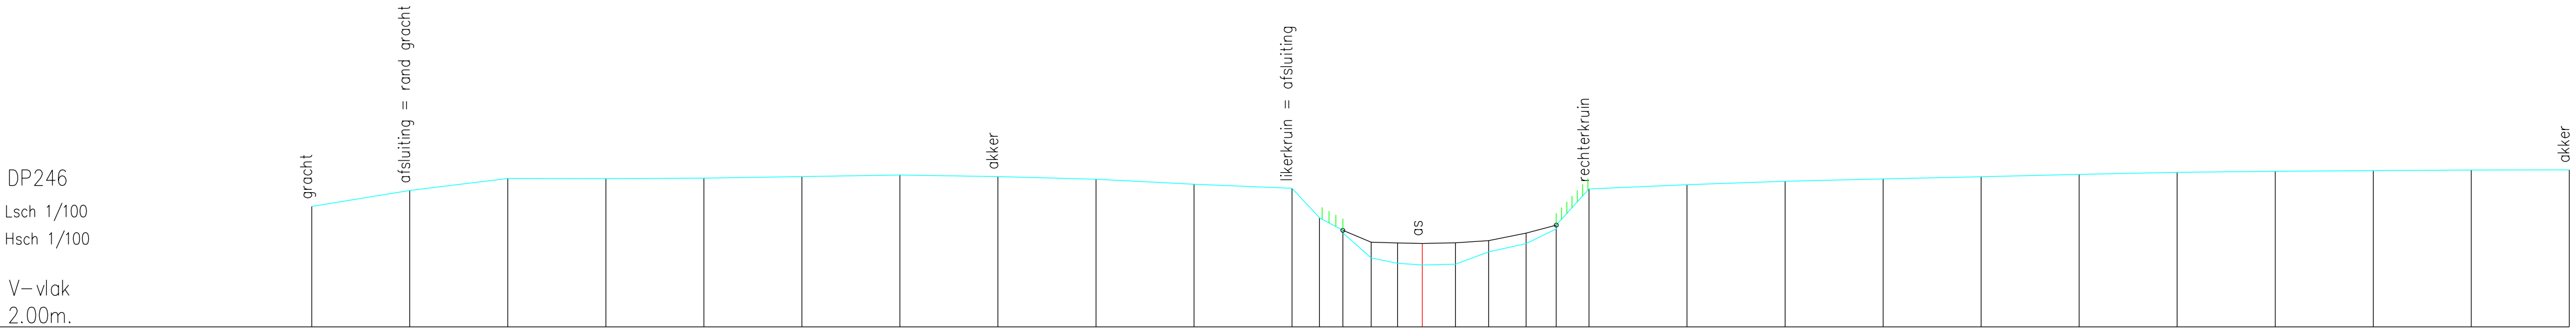

Vaste bodem	5.07	5.47	5.78	5.78	5.79	5.83	5.87	5.83	5.76	5.63	5.53	4.78	4.40	3.76	3.62	3.58	3.60	3.91	4.12	4.50	5.51	5.62	5.71	5.77	5.83	5.89	5.94	5.96	5.98	5.99	6.00
Slibbodem													4.46	4.16	4.14	4.13	4.14	4.20	4.39	4.59											
Tussenafstand	2.50	2.50	2.50	2.50	2.50	2.50	2.50	2.50	2.50	2.50	0.70	0.59	0.72	0.67	0.63	0.84	0.85	0.95	0.77	0.84	2.50	2.50	2.50	2.50	2.50	2.50	2.50	2.50	2.50	2.50	2.50
Samengestelde afstand	-28.32	-25.82	-23.32	-20.82	-18.32	-15.82	-13.32	-10.82	-8.32	-5.82	-3.32	-2.62	-2.03	-1.30	-0.63	0.00	0.84	1.69	2.65	3.42	4.25	6.75	9.25	11.75	14.25	16.75	19.25	21.75	24.25	26.75	29.25