


DP247
Lsch 1/100
Hsch 1/100

V-vlak
2.00m.

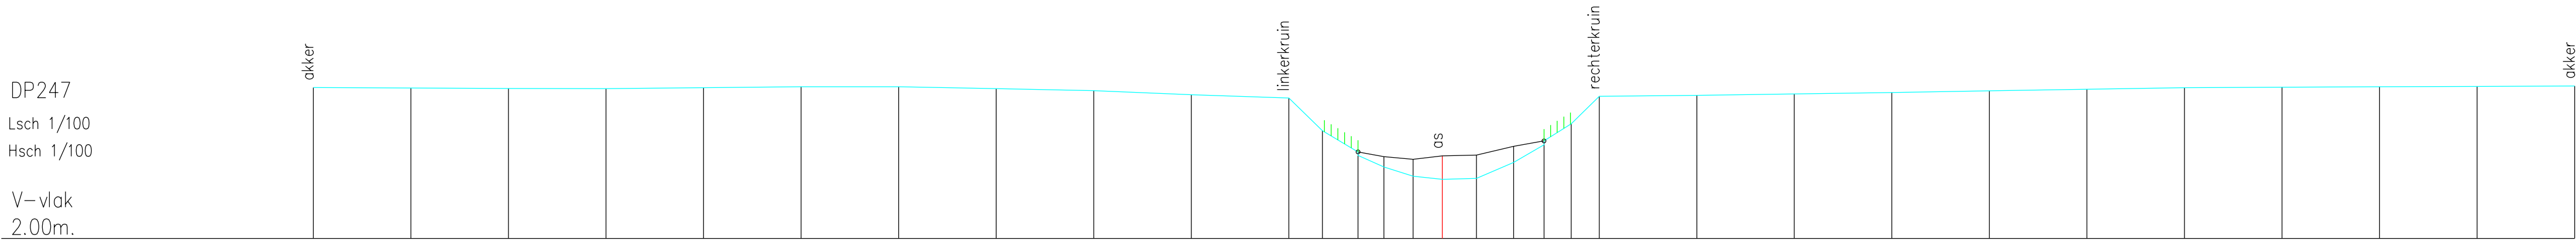

Vaste bodem	5.86	5.85	5.84	5.83	5.86	5.88	5.88	5.83	5.78	5.68	5.59	4.76	4.13	3.83	3.59	3.51	3.54	3.95	4.40	4.93	5.64	5.66	5.70	5.73	5.78	5.82	5.86	5.87	5.88	5.89	5.90
Slibbodem													4.22	4.09	4.03	4.11	4.13	4.36	4.50												
Tussenafstand	2.50	2.50	2.50	2.50	2.50	2.50	2.50	2.50	2.50	2.50	0.86	0.92	0.66	0.75	0.75	0.87	0.96	0.78	0.70	0.72	2.50	2.50	2.50	2.50	2.50	2.50	2.50	2.50	2.50	2.50	2.50
Samengestelde afstand	-28.94	-26.44	-23.94	-21.44	-18.94	-16.44	-13.94	-11.44	-8.94	-6.44	-3.94	-3.08	-2.16	-1.50	-0.75	0.00	0.87	1.83	2.61	3.30	4.02	6.52	9.02	11.52	14.02	16.52	19.02	21.52	24.02	26.52	29.02