


DP250
Lsch 1/100
Hsch 1/100

V-vlak
2.00m.

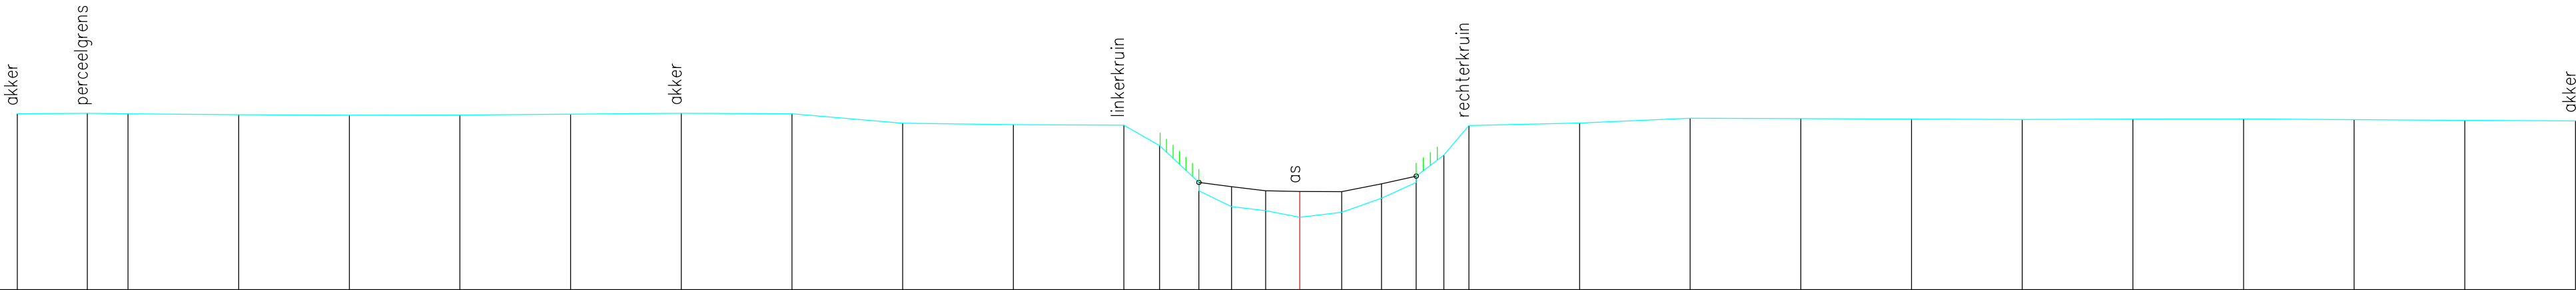

Vaste bodem	5.97	5.98	5.97	5.95	5.94	5.94	5.96	5.98	5.97	5.76	5.72	5.71	5.25	4.23	3.87	3.78	3.63	3.75	4.06	4.42	5.03	5.70	5.76	5.87	5.86	5.85	5.84	5.85	5.85	5.84	5.82	5.81
Slibbodem													4.42	4.32	4.23	4.22	4.21	4.39	4.56													
Tussenafstand	1.58	0.92	2.50	2.50	2.50	2.50	2.50	2.50	2.50	2.50	2.50	0.81	0.89	0.74	0.77	0.77	0.95	0.90	0.78	0.63	0.56	2.50	2.50	2.50	2.50	2.50	2.50	2.50	2.50	2.50	2.50	
Samengestelde afstand	-28.97	-27.39	-26.47	-23.97	-21.47	-18.97	-16.47	-13.97	-11.47	-8.97	-6.47	-3.97	-3.17	-2.28	-1.54	-0.77	0.00	0.95	1.84	2.63	3.25	3.82	6.32	8.82	11.32	13.82	16.32	18.82	21.32	23.82	26.32	28.82