


DP251
Lsch 1/100
Hsch 1/100

V-vlak
2.00m.

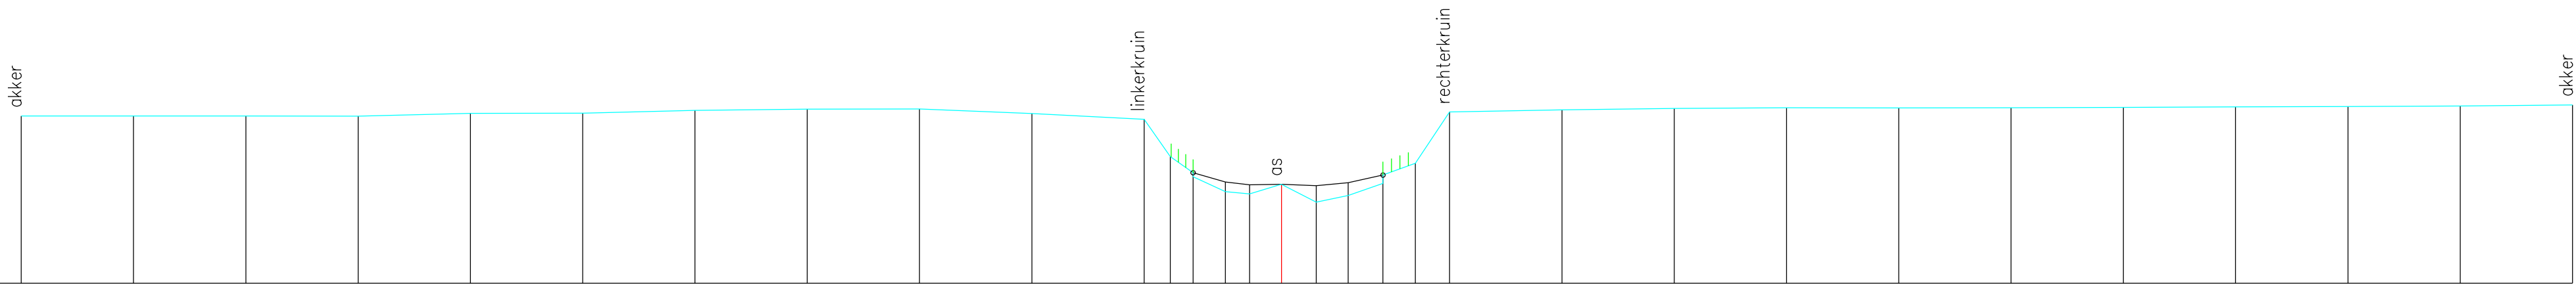

Vaste bodem	5.73	5.73	5.73	5.73	5.79	5.79	5.85	5.88	5.88	5.78	5.66	4.82	4.37	4.04	3.99	4.21	3.81	3.96	4.22	4.67	5.82	5.87	5.90	5.91	5.91	5.91	5.92	5.93	5.94	5.95	5.97
Slibbodem												0.58	0.51	0.72	0.54	0.71	0.77	0.71	0.78												
Tussenafstand	2.50	2.50	2.50	2.50	2.50	2.50	2.50	2.50	2.50	2.50	2.50	0.58	0.51	0.72	0.54	0.71	0.77	0.71	0.78	0.72	0.76	2.50	2.50	2.50	2.50	2.50	2.50	2.50	2.50	2.50	2.50
Samengestelde afstand	-28.06	-25.56	-23.06	-20.56	-18.06	-15.56	-13.06	-10.56	-8.06	-5.56	-3.06	-2.47	-1.97	-1.25	-0.71	0.00	0.77	1.48	2.26	2.98	3.74	6.24	8.74	11.24	13.74	16.24	18.74	21.24	23.74	26.24	28.74