


Hsch 1/100

2.00m.

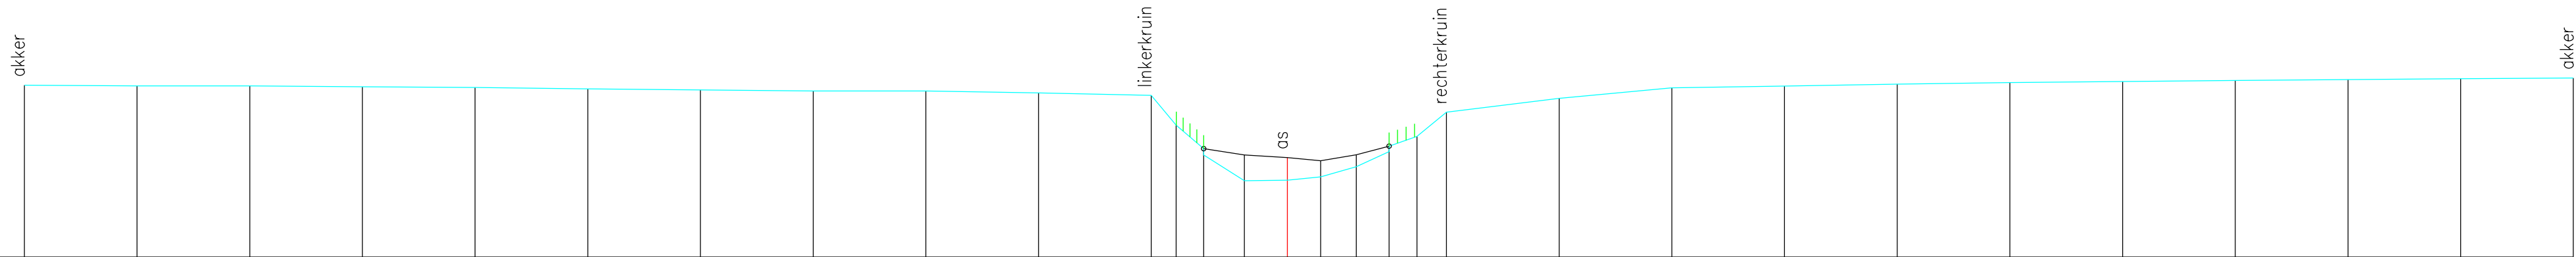

Vaste bodem	5.81	5.80	5.80	5.78	5.76	5.73	5.71	5.68	5.68	5.64	5.59	4.93	4.26	3.69	3.70	3.78	4.00	4.34	4.68	5.21	5.52	5.75	5.79	5.84	5.87	5.90	5.92	5.94	5.96	5.97
Slibbodem													4.40	4.26	4.20	4.14	4.27	4.46												
Tussenafstand		2.50	2.50	2.50	2.50	2.50	2.50	2.50	2.50	2.50	0.55	0.61	0.90	0.96	0.74	0.79	0.73	0.62	0.66	2.50	2.50	2.50	2.50	2.50	2.50	2.50	2.50	2.50	2.50	
Samengestelde afstand	-28.02	-25.52	-23.02	-20.52	-18.02	-15.52	-13.02	-10.52	-8.02	-5.52	-3.02	-2.47	-1.86	-0.96	0.00	0.74	1.53	2.26	2.87	3.53	6.03	8.53	11.03	13.53	16.03	18.53	21.03	23.53	26.03	28.53