


DP253
Lsch 1/100
Hsch 1/100

V–vlak
2.00m.

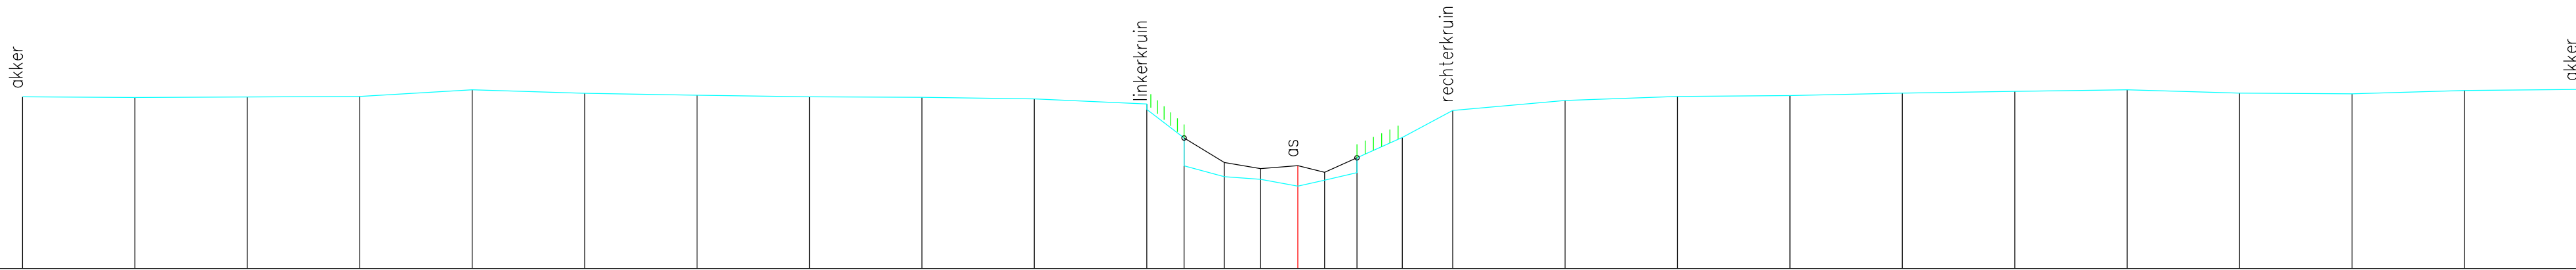

Vaste bodem	5.81	5.80	5.81	5.82	5.97	5.89	5.85	5.81	5.80	5.77	5.65	4.28	4.90	4.04	3.98	3.83	3.96	4.13	4.91	5.51	5.73	5.82	5.84	5.90	5.93	5.97	5.89	5.88	5.95	5.98
Slibbodem												4.90	4.36	4.22	4.28	4.14	4.46													
Tussenafstand	2.50	2.50	2.50	2.50	2.50	2.50	2.50	2.50	2.50	2.50	0.83	0.89	0.81	0.83	0.60	0.72	1.00	1.12	2.50	2.50	2.50	2.50	2.50	2.50	2.50	2.50	2.50	2.50	2.50	2.50
Samengestelde afstand	-28.36	-25.86	-23.36	-20.86	-18.36	-15.86	-13.36	-10.86	-8.36	-5.86	-3.36	-2.53	-1.64	-0.83	0.00	0.60	1.32	2.32	3.44	5.94	8.44	10.94	13.44	15.94	18.44	20.94	23.44	25.94	28.44	