


DP255

Lsch 1/100

Hsch 1/100

V—vlak

2.00m.

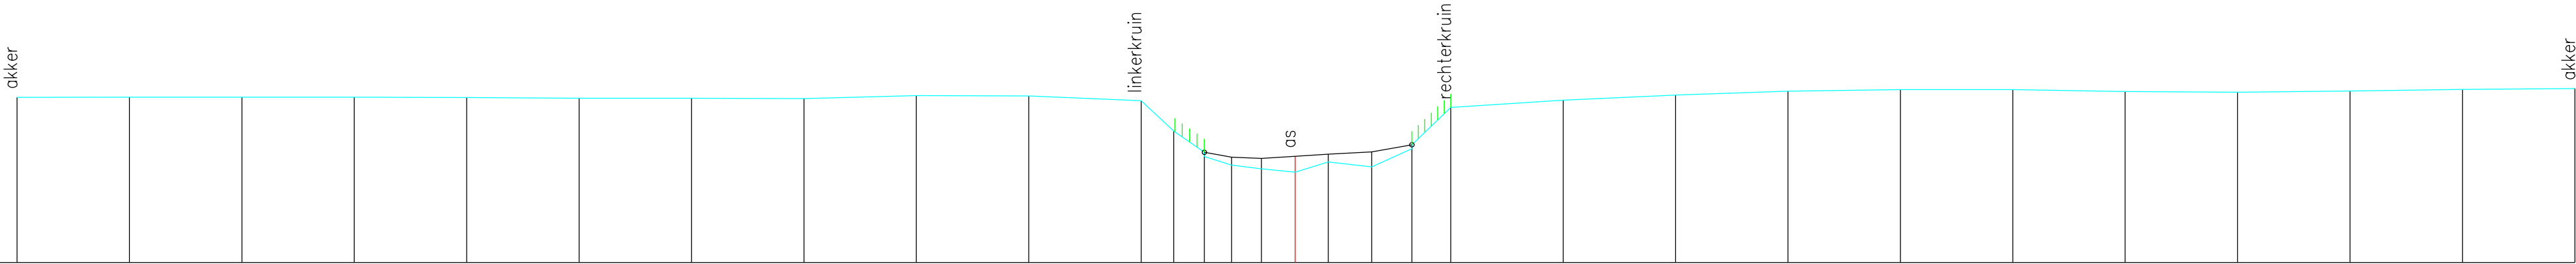

Vaste bodem	5.68	5.68	5.68	5.68	5.68	5.66	5.66	5.65	5.72	5.71	5.61	4.93	4.37	4.17	4.09	4.01	4.24	4.13	4.54	5.46	5.62	5.73	5.82	5.85	5.85	5.81	5.80	5.82	5.86	5.88
Slibbodem													4.46	4.35	4.32	4.37	4.42	4.46	4.62											
Tussenafstand	2.50	2.50	2.50	2.50	2.50	2.50	2.50	2.50	2.50	2.50	0.72	0.68	0.60	0.67	0.75	0.74	0.97	0.89	0.86	2.50	2.50	2.50	2.50	2.50	2.50	2.50	2.50	2.50	2.50	2.50
Samengestelde afstand	-28.42	-25.92	-23.42	-20.92	-18.42	-15.92	-13.42	-10.92	-8.42	-5.92	-3.42	-2.70	-2.02	-1.41	-0.75	0.00	0.74	1.70	2.60	3.46	5.96	8.46	10.96	13.46	15.96	18.46	20.96	23.46	25.96	28.46