


DP257

Lsch 1/100

Hsch 1/100

V-vlak

2.00m.

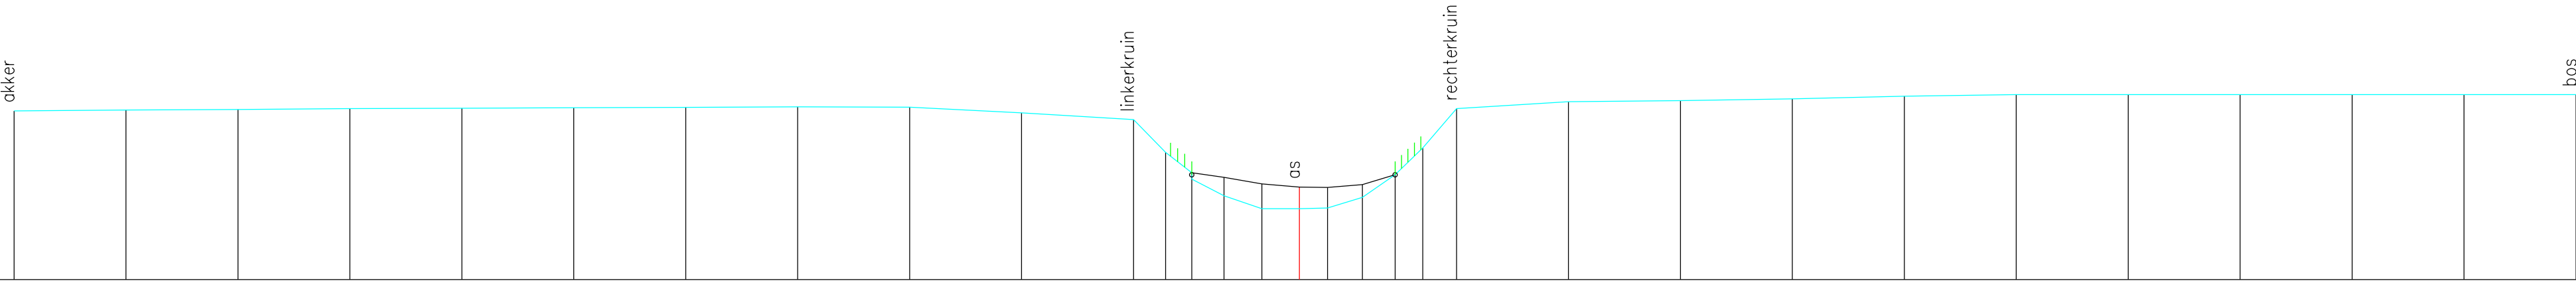

Vaste bodem	5.76	5.78	5.79	5.81	5.82	5.83	5.84	5.85	5.84	5.72	5.57	4.84	4.24	4.38	4.28	3.87	4.13	3.58	4.06	3.58	4.05	3.60	4.12	3.83	4.34	4.93	5.81	5.97	5.99	6.03	6.09	6.12	6.12	6.12	6.12	6.12	6.12
Slibbodem																																					
Tussenafstand	2.50	2.50	2.50	2.50	2.50	2.50	2.50	2.50	2.50	2.50	0.71	0.58	0.72	0.84	0.84	0.63	0.78	0.73	0.62	0.75	2.50	2.50	2.50	2.50	2.50	2.50	2.50	2.50	2.50	2.50	2.50	2.50	2.50	2.50	2.50	2.50	2.50
Samengestelde afstand	-28.71	-26.21	-23.71	-21.21	-18.71	-16.21	-13.71	-11.21	-8.71	-6.21	-3.71	-2.99	-2.40	-1.68	-0.84	0.00	0.63	1.41	2.14	2.76	3.51	6.01	8.51	11.01	13.51	16.01	18.51	21.01	23.51	26.01	28.51						