


DP258
Lsch 1/100
Hsch 1/100

V-vlak
2.00m.

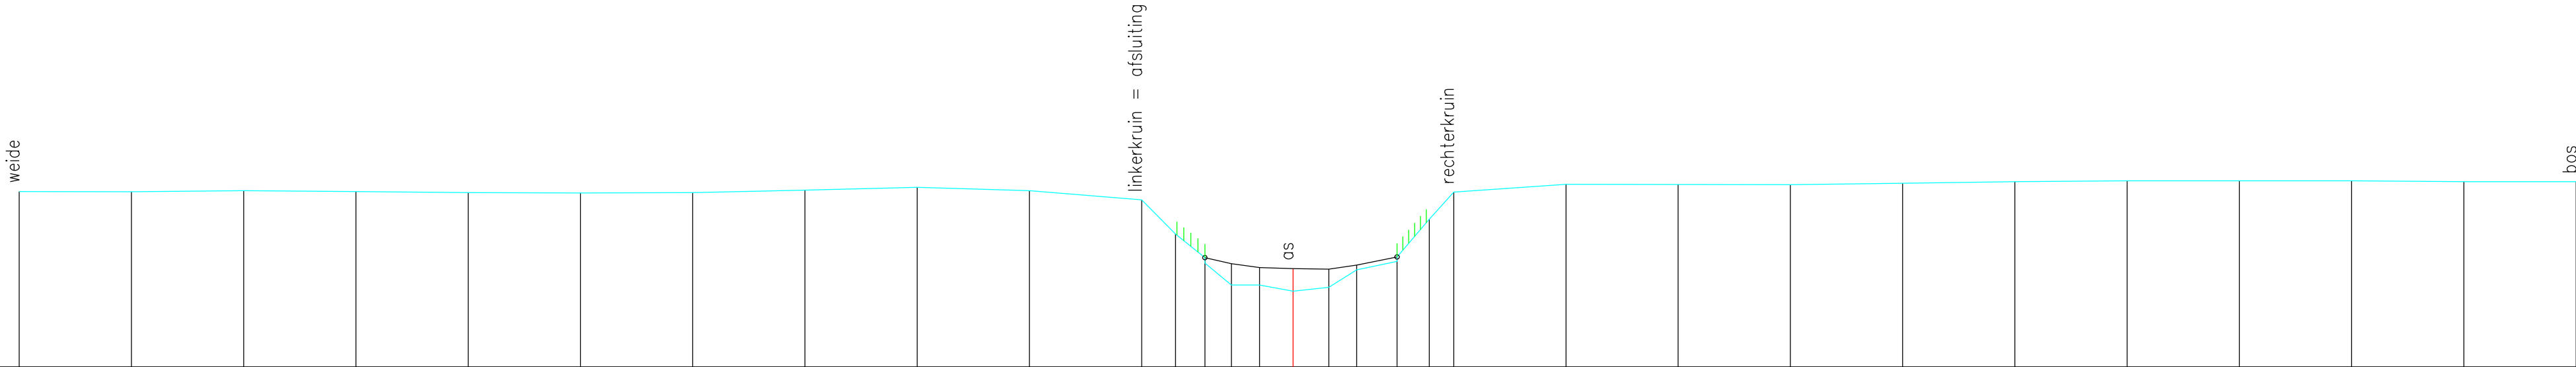

Vaste bodem	5.90	5.90	5.92	5.90	5.88	5.87	5.88	5.93	6.00	5.92	5.72	4.96	4.31	3.82	3.82	3.69	3.77	4.16	4.35	5.28	5.89	6.06	6.06	6.06	6.09	6.12	6.14	6.14	6.14	6.12	6.12
Slibbodem													4.43	4.30	4.21	4.19	4.18	4.27	4.45												
Tussenafstand	2.50	2.50	2.50	2.50	2.50	2.50	2.50	2.50	2.50	2.50	0.76	0.65	0.59	0.63	0.74	0.80	0.62	0.90	0.72	0.55	2.50	2.50	2.50	2.50	2.50	2.50	2.50	2.50	2.50	2.50	2.50
Samengestelde afstand	-28.37	-25.87	-23.37	-20.87	-18.37	-15.87	-13.37	-10.87	-8.37	-5.87	-3.37	-2.62	-1.96	-1.37	-0.74	0.00	0.80	1.42	2.32	3.03	3.58	6.08	8.58	11.08	13.58	16.08	18.58	21.08	23.58	26.08	28.58