


DP259

Lsch 1/100

Hsch 1/100

V-vlak

2.00m.

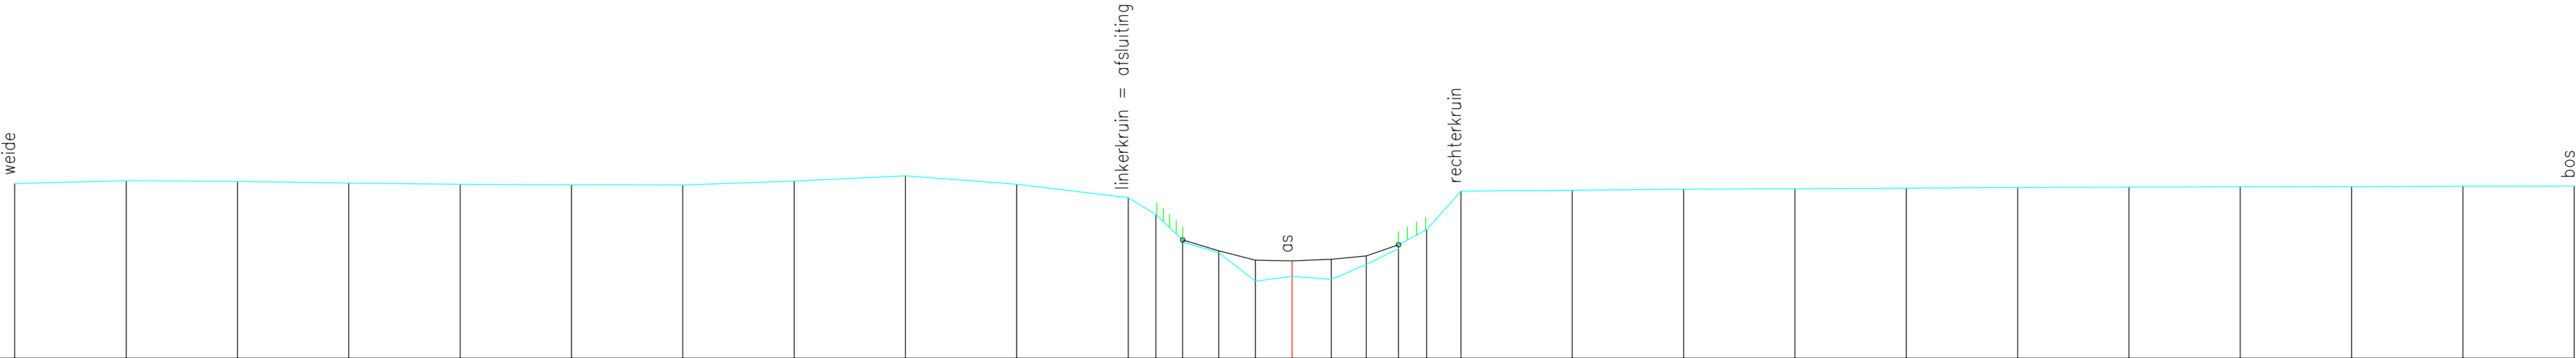

Vaste bodem	5.92	5.98	5.97	5.93	5.91	5.89	5.89	5.98	6.10	5.90	5.61	5.22	4.60	4.37	3.73	3.84	3.77	4.11	4.46	4.89	5.75	5.77	5.80	5.81	5.82	5.83	5.84	5.85	5.85	5.86	5.87
Slibbodem												4.66	4.41	4.20	4.19	4.22	4.30	4.55													
Tussenafstand	2.50	2.50	2.50	2.50	2.50	2.50	2.50	2.50	2.50	2.50	0.62	0.60	0.81	0.82	0.83	0.88	0.79	0.72	0.63	0.77	2.50	2.50	2.50	2.50	2.50	2.50	2.50	2.50	2.50	2.50	2.50
Samengestelde afstand	-28.68	-26.18	-23.68	-21.18	-18.68	-16.18	-13.68	-11.18	-8.68	-6.18	-3.68	-3.06	-2.46	-1.65	-0.83	0.00	0.88	1.67	2.39	3.02	3.79	6.29	8.79	11.29	13.79	16.29	18.79	21.29	23.79	26.29	28.79