


DP263
Lsch 1/100
Hsch 1/100

V—vlak
1.00m.

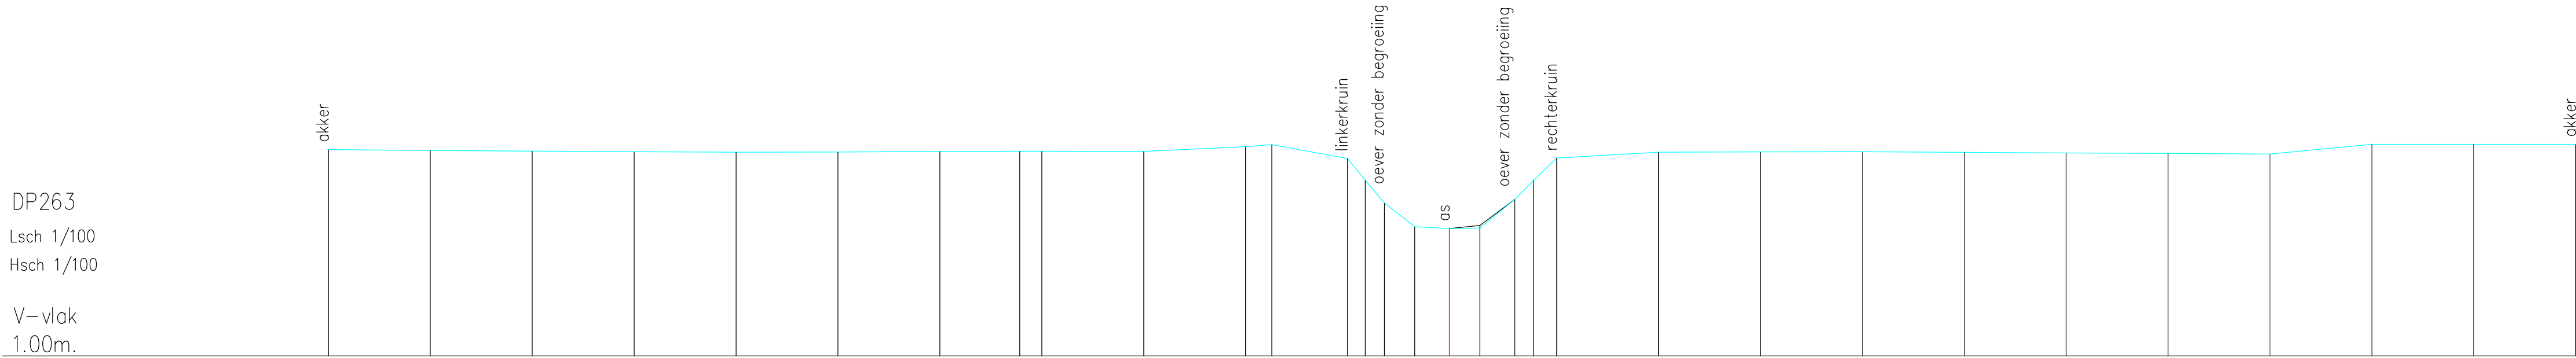

Vaste bodem	6.07	6.05	6.03	6.02	6.01	6.01	6.03	6.03	6.03	6.03	6.14	6.19	5.85	5.32	4.76	4.18	4.13	4.14	4.85	5.31	5.86	6.01	6.01	6.02	6.00	5.99	5.98	5.96	6.20	6.20	6.20
Slibbodem															4.76	4.18	4.13	4.21	4.85												
Tussenafstand	2.50	2.50	2.50	2.50	2.50	2.50	1.96	0.54	2.50	2.50	0.64	1.86	0.44	0.47	0.74	0.85	0.75	0.86	0.46	0.56	2.50	2.50	2.50	2.50	2.50	2.50	2.50	2.50	2.50	2.50	
Samengestelde afstand	-27.50	-25.00	-22.50	-20.00	-17.50	-15.00	-12.50	-10.54	-10.00	-7.50	-5.00	-4.35	-2.50	-2.06	-1.59	-0.85	0.00	0.75	1.61	2.07	2.63	5.13	7.63	10.13	12.63	15.13	17.63	20.13	22.63	25.13	27.63