


DP266
Lsch 1/100
Hsch 1/100

V-vlak
2.00m.

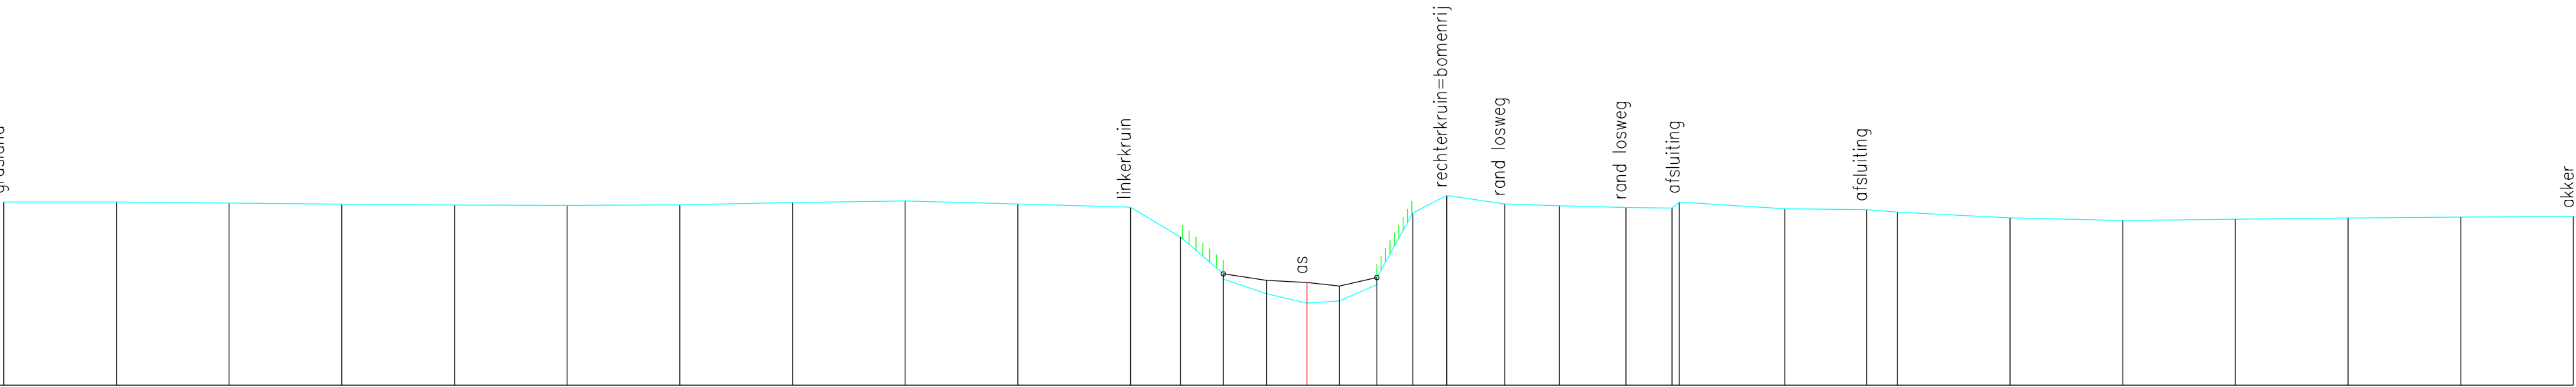

Vaste bodem	6.07	6.07	6.04	6.02	6.00	5.99	6.00	6.06	6.09	6.02	5.95	5.29	4.35	4.03	3.82	3.87	4.23	5.82	6.21	6.02	5.98	5.94	5.93	6.07	5.92	5.90	5.84	5.71	5.66	5.68	5.71	5.73	5.75
Slibbodem													4.47	4.33	4.28	4.20	4.39																
Tussenafstand	2.50	2.50	2.50	2.50	2.50	2.50	2.50	2.50	2.50	2.50	1.11	0.95	0.95	0.90	0.72	0.83	0.80	0.75	1.29	1.21	1.48	1.02	0.76	2.34	1.81	0.69	2.50	2.50	2.50	2.50	2.50	2.50	2.50
Samengestelde afstand	-28.92	-26.42	-23.92	-21.42	-18.92	-16.42	-13.92	-11.42	-8.92	-6.42	-3.92	-2.81	-1.86	-0.90	0.00	0.72	1.55	2.35	3.10	4.39	5.60	7.08	8.10	8.26	10.60	12.42	13.10	15.60	18.10	20.60	23.10	25.60	28.10