


Hsch 1/100

2.00m.

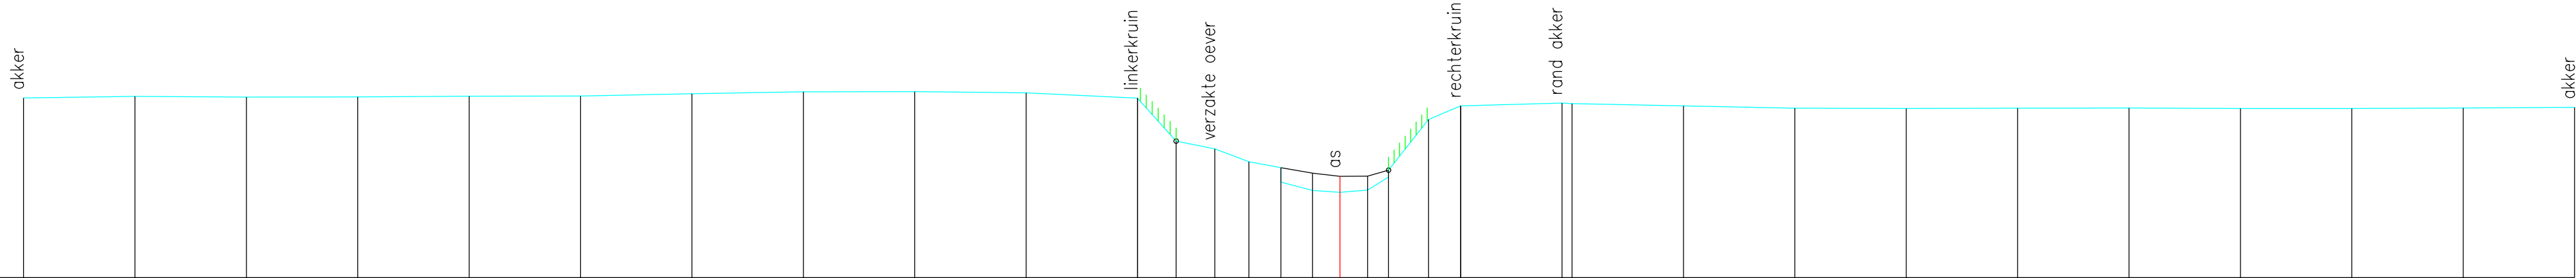

Vaste bodem	6.02	6.06	6.04	6.05	6.06	6.07	6.12	6.16	6.17	6.14	6.02	5.06	4.88	4.60	4.14	3.95	3.91	3.96	4.25	5.54	5.85	5.91	5.90	5.85	5.79	5.79	5.80	5.80	5.79	5.79	5.80	5.82
Slibbodem															4.46	4.34	4.27	3.91	4.77	4.41												
Tussenafstand	2.50	2.50	2.50	2.50	2.50	2.50	2.50	2.50	2.50	2.50	2.50	0.87	0.87	0.77	0.72	0.71	0.61	0.62	0.47	0.90	0.72	2.27	0.25	2.50	2.50	2.50	2.50	2.50	2.50	2.50	2.50	2.50
Samengestelde afstand	-29.54	-27.04	-24.54	-22.04	-19.54	-17.04	-14.54	-12.04	-9.54	-7.04	-4.54	-3.68	-2.81	-2.04	-1.33	-0.61	0.00	0.62	1.09	1.99	2.71	4.98	5.21	7.71	10.21	12.71	15.21	17.71	20.21	22.71	25.21	27.71