


DP27

Lsch 1/100

Hsch 1/100

V-vlak

0.00m.

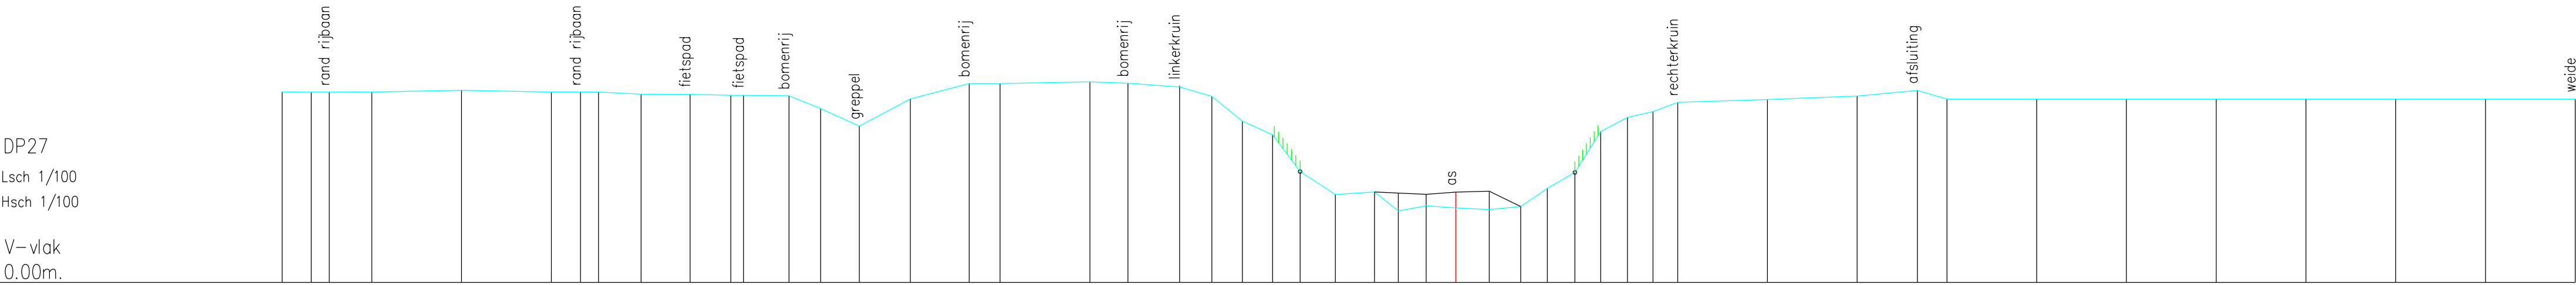

Vaste bodem	5.30	5.29	5.29	5.30	5.34	5.30	5.30	5.30	5.24	5.23	5.21	5.21	5.19	4.83	4.35	5.11	5.53	5.53	5.58	5.54	5.47	5.18	4.49	4.11	3.08	2.44	2.52	2.52	1.99	2.13	2.51	2.07	2.54	2.03	2.11	2.62	3.06	4.20	4.59	4.75	5.01	5.09	5.18	5.34	5.10	5.10	5.10	5.10	5.10	5.10	5.10	5.10
Slibbodem	
Tussenafstand	0.81	0.50	1.19	2.50	2.50	0.81	0.50	1.19	1.36	1.14	0.35	1.27	0.88	1.08	1.42	1.64	0.86	2.50	1.06	1.44	0.90	0.85	0.84	0.76	0.98	1.09	0.66	0.78	0.82	0.94	0.88	0.74	0.77	0.72	0.75	0.71	0.69	2.50	2.50	1.68	0.82	2.50	2.50	2.50	2.50	2.50	2.50	2.50	2.50	2.50	2.50	2.50
Samengestelde afstand	-32.69	-31.88	-31.38	-30.19	-27.69	-25.19	-24.38	-23.88	-22.69	-21.33	-20.19	-19.84	-18.57	-17.69	-16.61	-15.19	-13.55	-12.69	-10.19	-9.13	-7.69	-6.79	-5.94	-5.10	-4.34	-3.35	-2.26	-1.60	-0.82	0.00	0.94	1.81	2.55	3.32	4.04	4.79	5.50	6.18	8.68	11.18	12.86	13.68	16.18	18.68	21.18	23.68	26.18	28.68	31.18			