


DP270
Lsch 1/100
Hsch 1/100

V-vlak
2.00m.

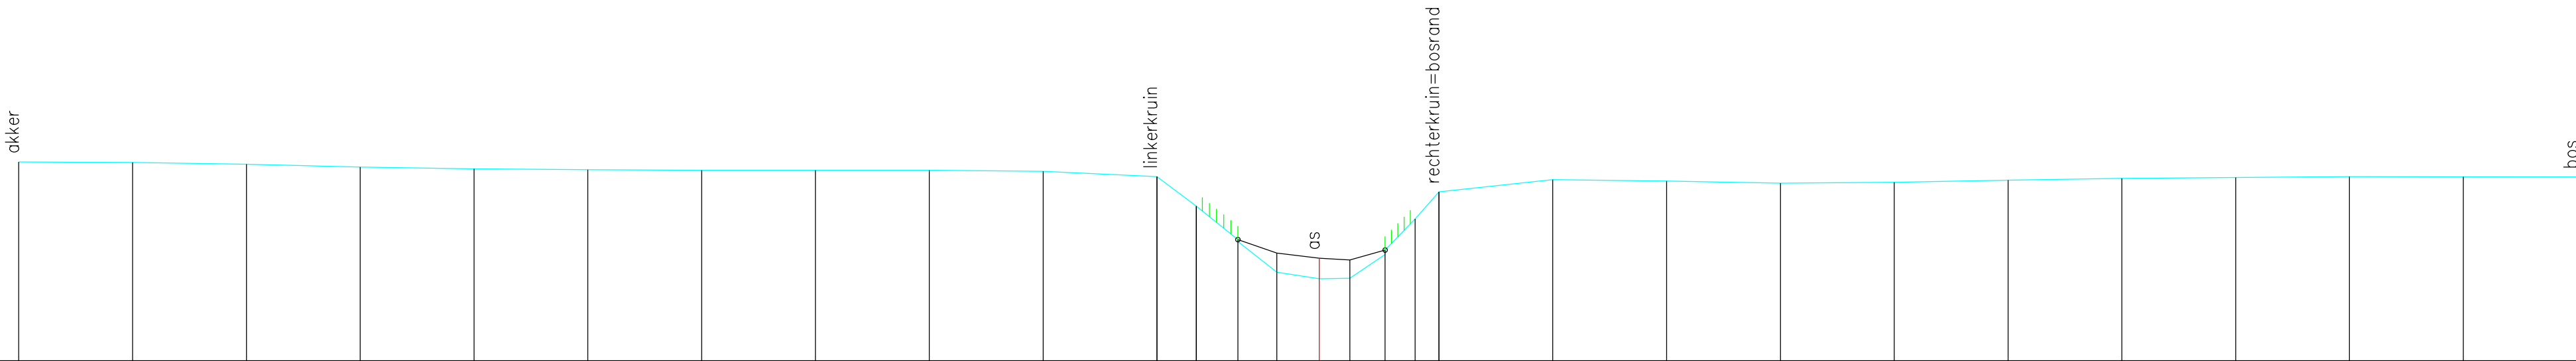

Vaste bodem	6.36	6.35	6.31	6.25	6.21	6.19	6.18	6.18	6.18	6.16	6.04	5.39	4.61	3.94	3.80	3.81	4.33	5.11	5.71	5.97	5.94	5.89	5.91	5.96	6.00	6.02	6.04	6.04	6.03
Slibbodem	4.66 4.36 4.25 4.21 4.43																												
Tussenafstand	2.50	2.50	2.50	2.50	2.50	2.50	2.50	2.50	2.50	2.50	0.87	0.91	0.86	0.93	0.67	0.78	0.66	0.52	2.50	2.50	2.50	2.50	2.50	2.50	2.50	2.50	2.50	2.50	2.50
Samengestelde afstand	-28.57	-26.07	-23.57	-21.07	-18.57	-16.07	-13.57	-11.07	-8.57	-6.07	-3.57	-2.70	-1.79	-0.93	0.00	0.67	1.45	2.10	2.63	5.13	7.63	10.13	12.63	15.13	17.63	20.13	22.63	25.13	27.63