


DP271
Lsch 1/100
Hsch 1/100

V-vlak
2.00m.

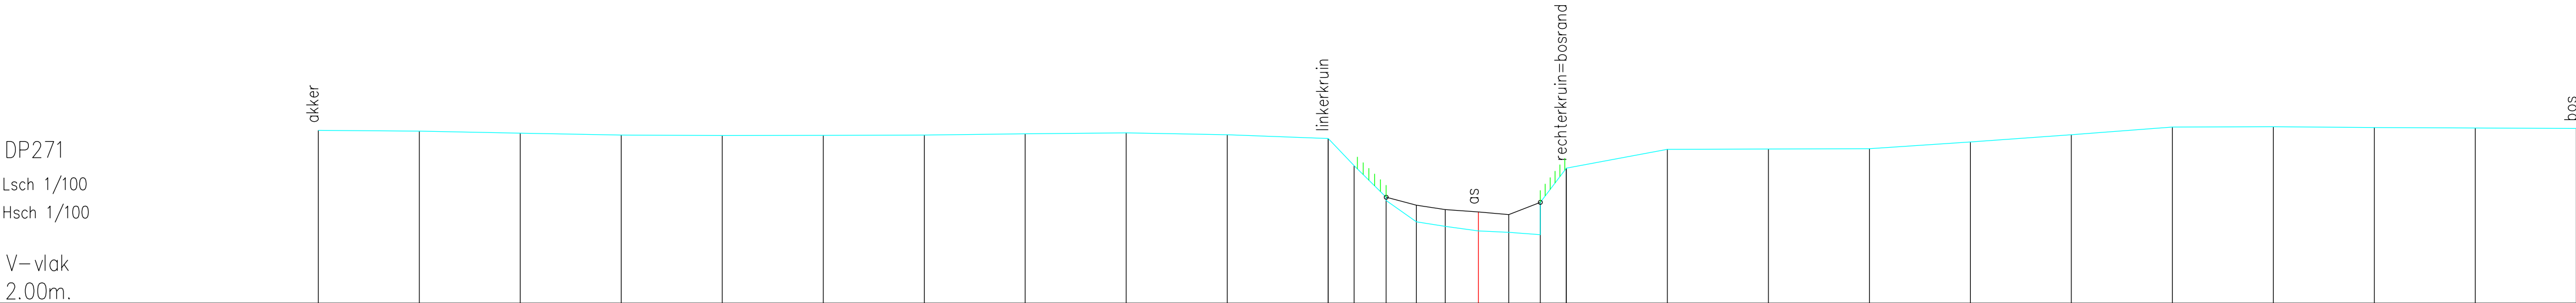

Vaste bodem	6.27	6.26	6.21	6.16	6.14	6.15	6.16	6.19	6.21	6.17	6.07	5.40	4.54	4.01	3.90	3.79	3.75	3.69	5.34	5.80	5.81	5.82	5.99	6.17	6.36	6.36	6.34	6.33	6.32
Slibbodem													4.62	4.42	4.31	4.26	4.19	4.49											
Tussenafstand		2.50	2.50	2.50	2.50	2.50	2.50	2.50	2.50	2.50	0.64	0.79	0.75	0.71	0.82	0.75	0.78	0.65	2.50	2.50	2.50	2.50	2.50	2.50	2.50	2.50	2.50	2.50	2.50
Samengestelde afstand	-28.72	-26.22	-23.72	-21.22	-18.72	-16.22	-13.72	-11.22	-8.72	-6.22	-3.72	-3.08	-2.28	-1.53	-0.82	0.00	0.75	1.53	2.18	4.68	7.18	9.68	12.18	14.68	17.18	19.68	22.18	24.68	27.18