


DP274
Lsch 1/100
Hsch 1/100

V–vlak
2.00m.

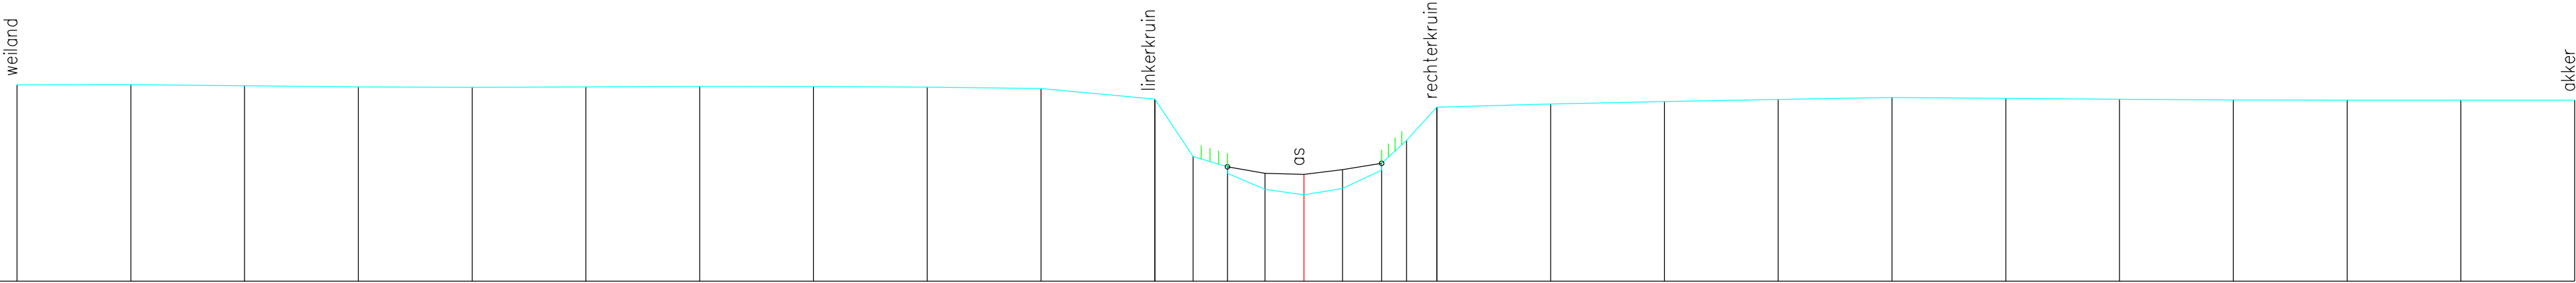

Vaste bodem	6.32	6.32	6.30	6.28	6.27	6.28	6.29	6.29	6.27	6.24	6.01	4.75	4.37	4.02	3.90	4.04	4.45	5.10	5.83	5.90	5.95	6.00	6.04	6.02	6.01	5.99	5.99	5.98	5.98
Slibbodem												4.52	4.37	4.35	4.46	4.59													
Tussenafstand	2.50	2.50	2.50	2.50	2.50	2.50	2.50	2.50	2.50	2.50	0.84	0.75	0.83	0.85	0.85	0.86	0.55	0.67	2.50	2.50	2.50	2.50	2.50	2.50	2.50	2.50	2.50	2.50	2.50
Samengestelde afstand	-28.28	-25.78	-23.28	-20.78	-18.28	-15.78	-13.28	-10.78	-8.28	-5.78	-3.28	-2.43	-1.68	-0.85	0.00	0.85	1.71	2.26	2.92	5.42	7.92	10.42	12.92	15.42	17.92	20.42	22.92	25.42	27.92