


DP276  
Lsch 1/100  
Hsch 1/100  
  
V-vlak  
2.00m.

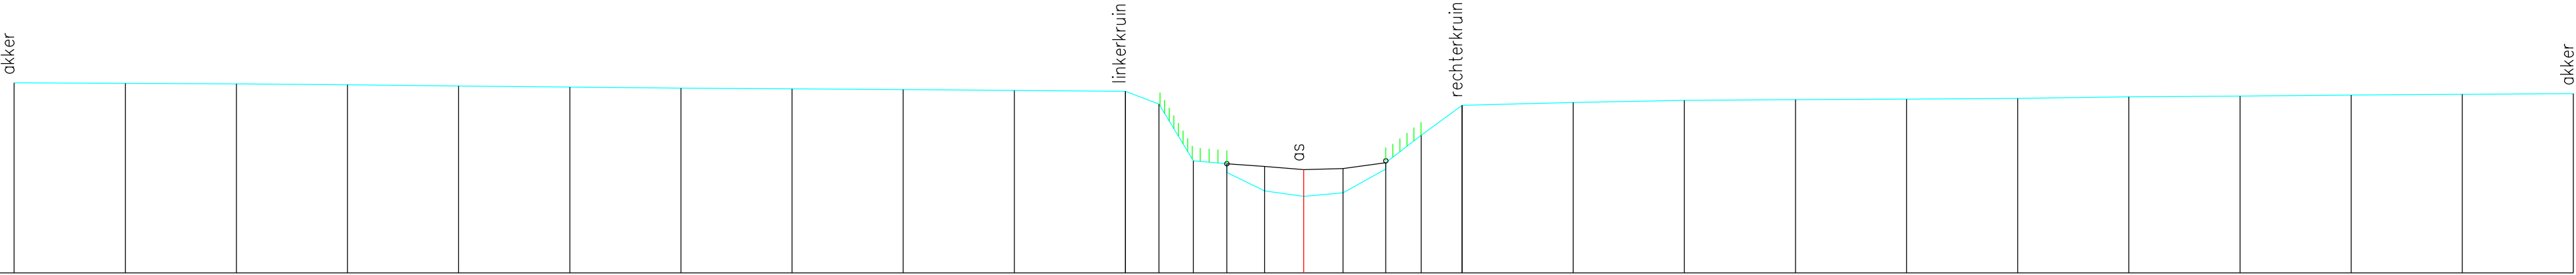

|                       |        
|-----------------------|--------|--------|--------|--------|--------|--------|--------|--------|-------|-------|-------|-------|-------|-------|-------|------|------|------|------|------|------|------|-------|-------|-------|-------|-------|-------|-------|-------|
| Vaste bodem           | 6.28   | 6.27   | 6.25   | 6.23   | 6.21   | 6.18   | 6.16   | 6.14   | 6.12  | 6.11  | 6.09  | 5.80  | 4.52  | 4.26  | 3.85  | 3.72 | 3.80 | 4.34 | 5.10 | 5.77 | 5.84 | 5.88 | 5.90  | 5.91  | 5.93  | 5.96  | 5.98  | 6.00  | 6.02  | 6.03  |
| Slibbodem             |        |        
| Tussenafstand         | 2.50   | 2.50   | 2.50   | 2.50   | 2.50   | 2.50   | 2.50   | 2.50   | 2.50  | 2.50  | 0.75  | 0.77  | 0.75  | 0.85  | 0.88  | 0.88 | 0.96 | 0.79 | 0.92 | 2.50 | 2.50 | 2.50 | 2.50  | 2.50  | 2.50  | 2.50  | 2.50  | 2.50  | 2.50  | 2.50  |
| Samengestelde afstand | -29.01 | -26.51 | -24.01 | -21.51 | -19.01 | -16.51 | -14.01 | -11.51 | -9.01 | -6.51 | -4.01 | -3.26 | -2.48 | -1.73 | -0.88 | 0.00 | 0.88 | 1.85 | 2.64 | 3.56 | 6.06 | 8.56 | 11.06 | 13.56 | 16.06 | 18.56 | 21.06 | 23.56 | 26.06 | 28.56 |