


DP277
Lsch 1/100
Hsch 1/100

V–vlak
2.00m.

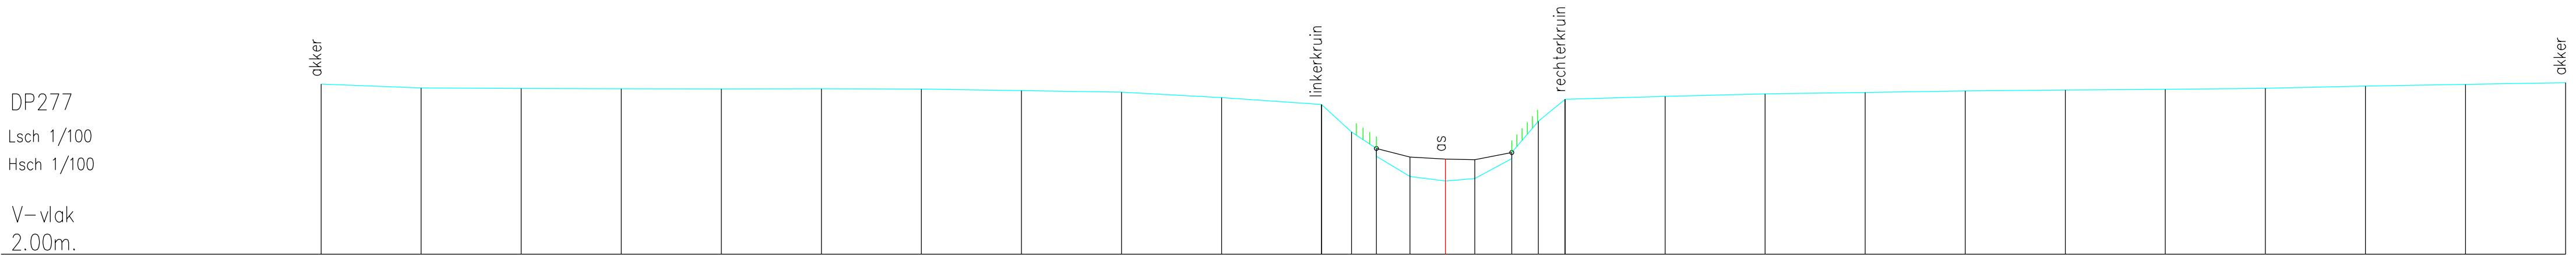

Vaste bodem	6.24	6.15	6.14	6.12	6.12	6.13	6.12	6.08	6.04	5.90	5.73	5.05	4.44	3.94	3.82	3.89	4.38	5.32	5.86	5.93	6.00	6.03	6.07	6.10	6.11	6.14	6.19	6.24	6.28
Slibbodem												4.63	4.42	4.37	4.36	4.53													
Tussenafstand	2.50	2.50	2.50	2.50	2.50	2.50	2.50	2.50	2.50	2.50	0.75	0.62	0.84	0.89	0.73	0.92	0.66	0.67	2.50	2.50	2.50	2.50	2.50	2.50	2.50	2.50	2.50	2.50	2.50
Samengestelde afstand	-28.09	-25.59	-23.09	-20.59	-18.09	-15.59	-13.09	-10.59	-8.09	-5.59	-3.09	-2.35	-1.72	-0.89	0.00	0.73	1.66	2.32	2.99	5.49	7.99	10.49	12.99	15.49	17.99	20.49	22.99	25.49	27.99