


DP279
Lsch 1/100
Hsch 1/100

V-vlak
2.00m.

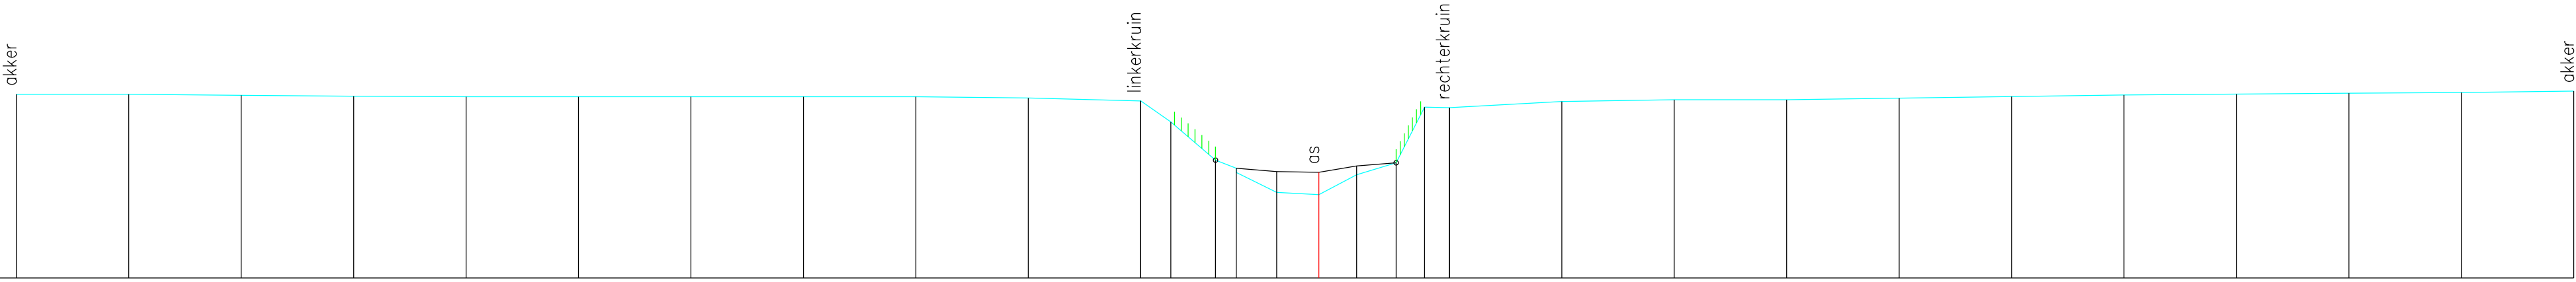

Vaste bodem	6.09	6.09	6.07	6.05	6.04	6.04	6.04	6.04	6.04	6.04	6.01	5.95	5.48	4.63	4.35	3.91	3.86	4.30	4.57	5.81	5.80	5.93	5.97	5.97	6.01	6.04	6.08	6.10	6.12	6.13	6.16
Slibbodem														4.45	4.37	4.36	4.49	4.57													
Tussenafstand	2.50	2.50	2.50	2.50	2.50	2.50	2.50	2.50	2.50	2.50	2.50	0.67	0.99	0.46	0.90	0.94	0.84	0.88	0.63	0.55	2.50	2.50	2.50	2.50	2.50	2.50	2.50	2.50	2.50	2.50	2.50
Samengestelde afstand	-28.96	-26.46	-23.96	-21.46	-18.96	-16.46	-13.96	-11.46	-8.96	-6.46		-3.96	-3.29	-2.30	-1.84	-0.94	0.00	0.84	1.72	2.35	2.90	5.40	7.90	10.40	12.90	15.40	17.90	20.40	22.90	25.40	27.90