


DP28
Lsch 1/100
Hsch 1/100

V-vlak
0.00m.

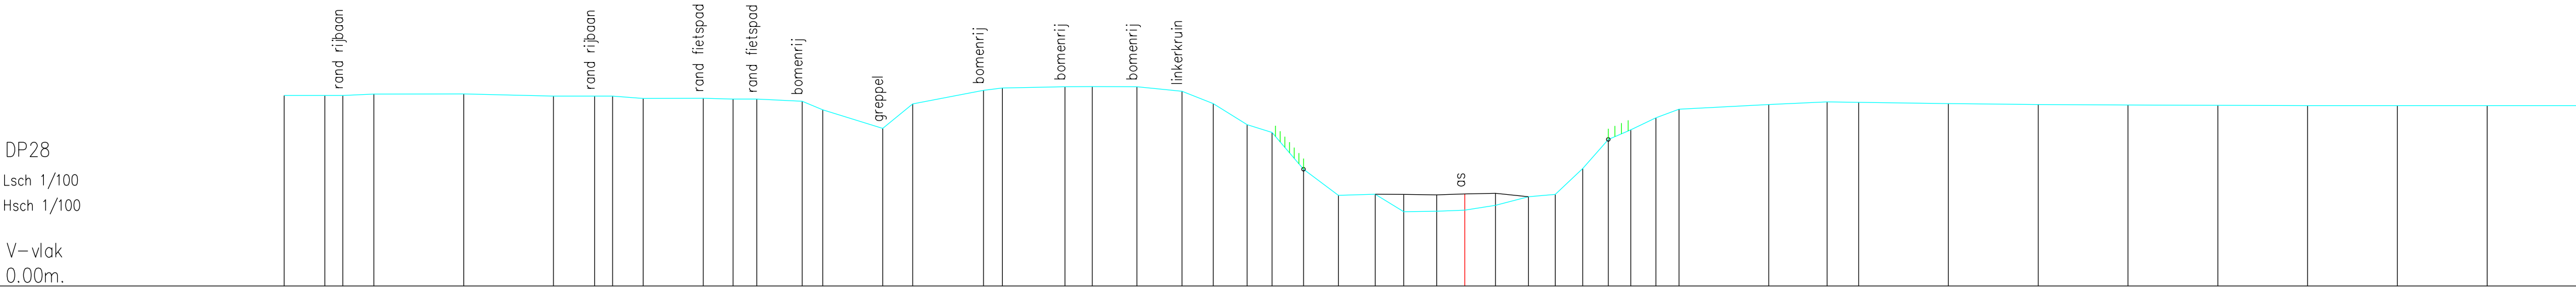

Vaste bodem	5.30	5.30	5.31	5.34	5.35	5.29	5.29	5.29	5.22	5.23	5.21	5.20	5.14	4.91	4.39	5.07	5.45	5.51	5.55	5.55	5.55	5.42	5.08	4.49	4.28	3.25	2.52	2.55	2.55	2.07	2.54	2.08	2.11	2.24	2.49	2.49	2.55	3.27	4.08	4.35	4.68	4.92	5.05	5.13	5.11	5.08	5.05	5.04	5.03	5.02	5.02	5.02	5.02
Slibbodem	
Tussenafstand	1.14	0.50	0.86	2.50	2.50	1.15	0.50	0.85	1.67	0.83	0.66	1.26	0.58	1.67	0.83	1.98	0.52	1.74	0.76	1.24	1.26	0.87	0.94	0.70	0.88	0.97	1.03	0.80	0.91	0.78	0.86	0.92	0.75	0.76	0.71	0.63	0.70	0.64	2.50	1.62	0.88	2.50	2.50	2.50	2.50	2.50	2.50	2.50	2.50	2.50	2.50		
Samengestelde afstand	-32.87	-31.74	-31.24	-30.37	-27.87	-25.37	-24.22	-23.72	-22.87	-21.20	-20.37	-19.71	-18.45	-17.87	-16.21	-15.37	-13.40	-12.87	-11.13	-10.37	-9.13	-7.87	-7.00	-6.06	-5.37	-4.49	-3.52	-2.49	-1.70	-0.78	0.00	0.86	1.77	2.52	3.28	4.00	4.62	5.32	5.96	8.46	10.09	10.96	13.46	15.96	18.46	20.96	23.46	25.96	28.46	30.96			