


DP280
Lsch 1/100
Hsch 1/100

V-vlak
1.00m.

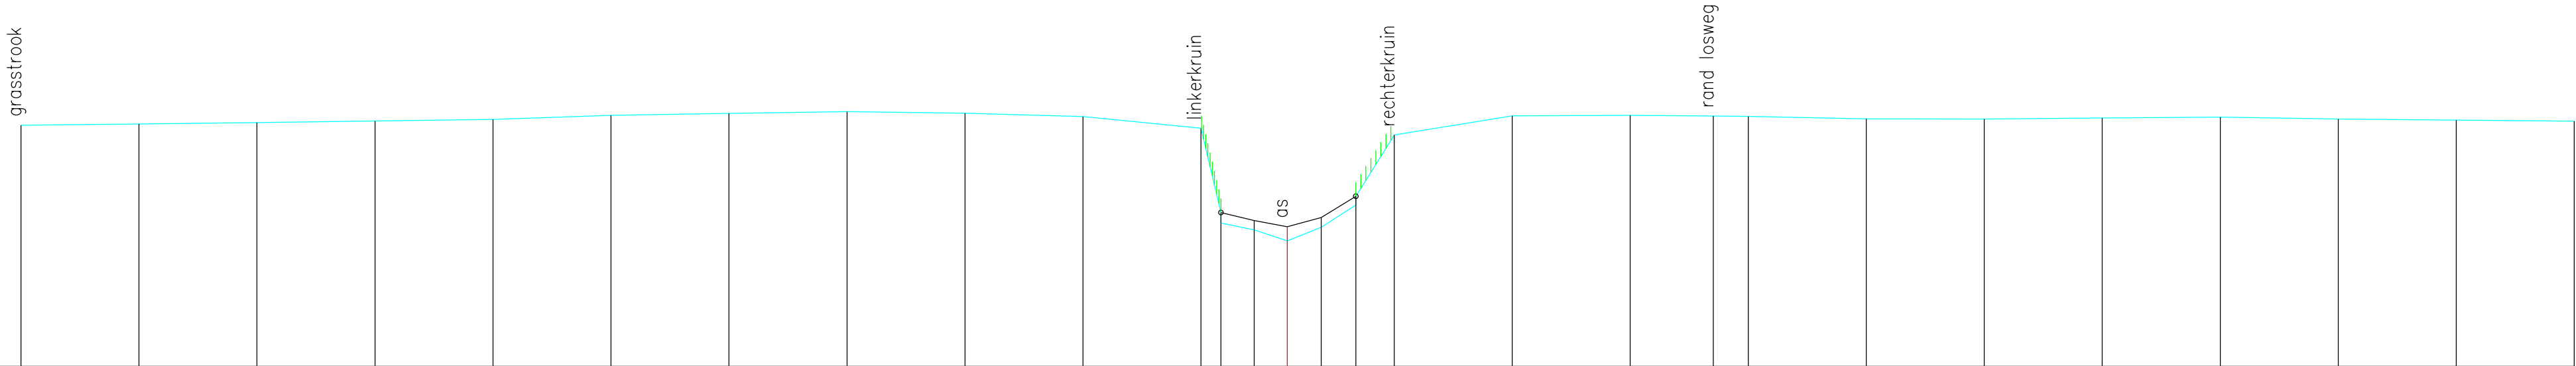

Vaste bodem	6.11	6.14	6.16	6.20	6.23	6.32	6.36	6.39	6.36	6.29	6.04	4.04	3.89	3.66	3.95	4.42	5.90	6.31	6.32	6.30	6.30	6.24	6.24	6.26	6.28	6.24	6.22	6.19
Slibbodem											6.04	4.26	4.09	3.96	4.15	4.60												
Tussenafstand	2.50	2.50	2.50	2.50	2.50	2.50	2.50	2.50	2.50	2.50	0.42	0.71	0.70	0.72	0.73	0.81	2.50	2.50	1.76	0.74	2.50	2.50	2.50	2.50	2.50	2.50	2.50	2.50
Samengestelde afstand	-26.82	-24.32	-21.82	-19.32	-16.82	-14.32	-11.82	-9.32	-6.82	-4.32	-1.82	-1.40	-0.70	0.00	0.72	1.45	2.27	4.77	7.27	9.03	9.77	12.27	14.77	17.27	19.77	22.27	24.77	27.27