


DP281
Lsch 1/100
Hsch 1/100

V—vlak
1.00m.

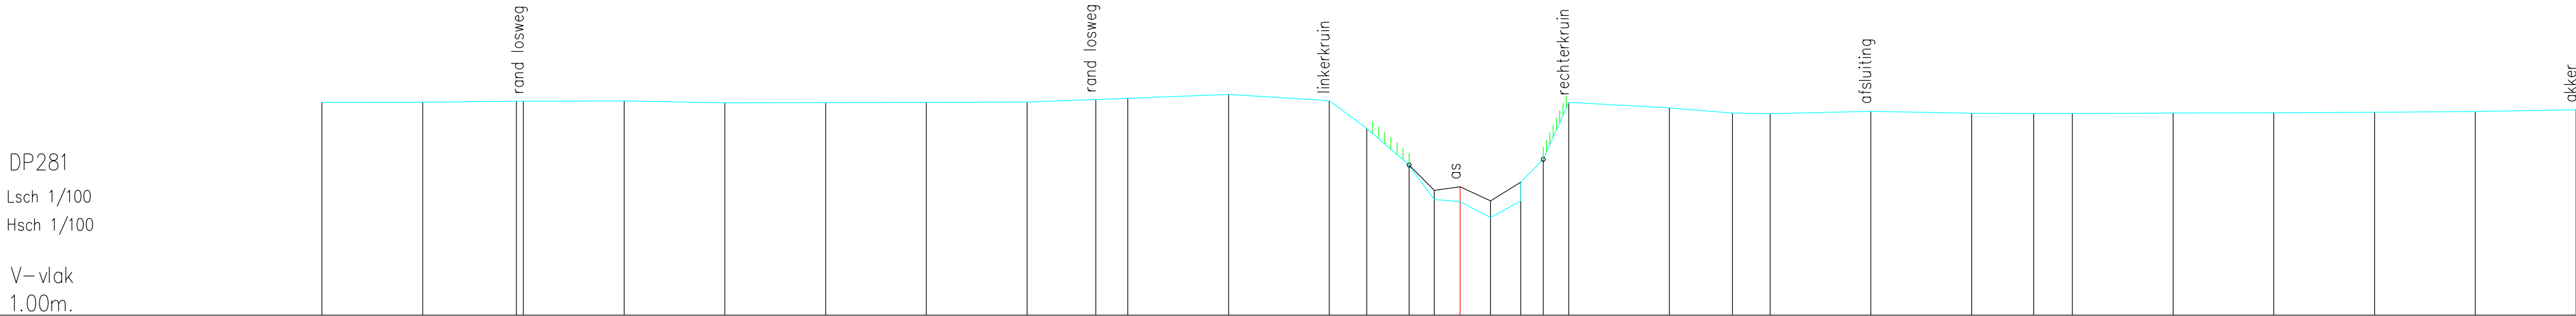

Vaste bodem	6.28	6.28	6.30	6.31	6.31	6.27	6.27	6.28	6.28	6.35	6.38	6.48	6.32	5.63	4.71	3.87	3.81	3.42	3.83	4.87	6.27	6.14	6.01	6.00	6.05	6.01	6.00	6.00	6.01	6.02	6.03	6.05	6.09
Slibbodem															4.73	4.09	4.18	3.84	4.30														
Tussenafstand	2.50	2.32	0.18	2.50	2.50	2.50	2.50	2.50	1.71	0.79	2.50	2.50	0.93	1.05	0.62	0.64	0.75	0.75	0.56	0.63	2.50	1.56	0.94	2.50	2.50	1.54	0.96	2.50	2.50	2.50	2.50	2.50	
Samengestelde afstand	-28.25	-25.75	-23.42	-23.25	-20.75	-18.25	-15.75	-13.25	-10.75	-9.04	-8.25	-5.75	-3.25	-2.32	-1.27	-0.64	0.00	0.75	1.51	2.06	2.69	5.19	6.76	7.69	10.19	12.69	14.23	15.19	17.69	20.19	22.69	25.19	27.69