


DP282
Lsch 1/100
Hsch 1/100

V-vlak
2.00m.

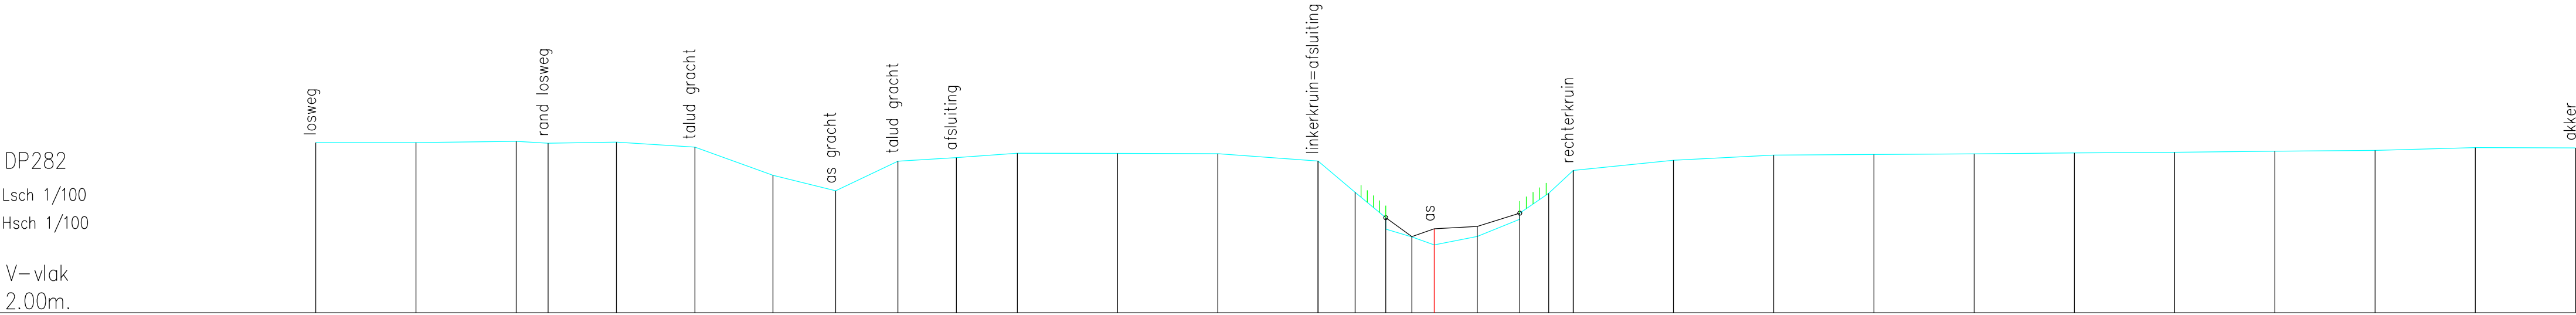

Vaste bodem	6.25	6.25	6.28	6.23	6.26	6.13	5.43	5.04	5.78	5.87	5.98	5.97	5.97	5.78	5.00	4.09	3.89	3.70	3.91	4.34	4.98	5.55	5.80	5.93	5.95	5.96	5.99	6.00	6.03	6.05	6.12	6.11
Slibbodem																4.37	3.90	4.09	4.15	4.49												
Tussenafstand		2.50	2.50	0.80	1.70	1.96	1.95	1.56	1.55	1.46	1.52	2.50	2.50	2.50	0.93	0.77	0.65	0.56	1.07	1.06	0.72	0.61	2.50	2.50	2.50	2.50	2.50	2.50	2.50	2.50	2.50	
Samengestelde afstand	-27.90	-25.40	-22.90	-22.10	-20.40	-18.44	-16.49	-14.93	-13.38	-11.92	-10.40	-7.90	-5.40	-2.90	-1.97	-1.21	-0.56	0.00	1.07	2.13	2.85	3.47	5.97	8.47	10.97	13.47	15.97	18.47	20.97	23.47	25.97	28.47