


?DP283

Lsch 1/100

Hsch 1/100

V—vlak

2.00m.

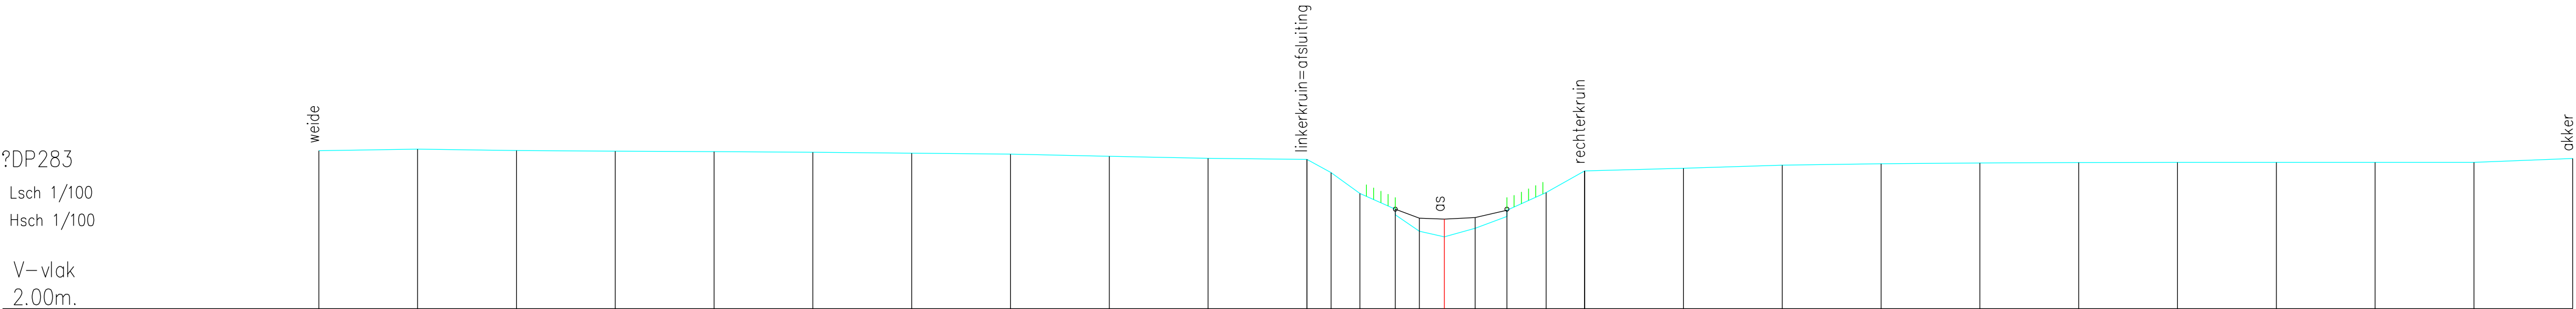

Vaste bodem	6.00	6.04	6.01	5.99	5.98	5.96	5.94	5.92	5.86	5.81	5.78	5.45	4.92	4.38	3.96	3.82	4.04	4.34	4.94	5.49	5.56	5.64	5.67	5.69	5.70	5.71	5.71	5.71	5.71	5.81
Slibbodem														4.52	4.29	4.27	4.31	4.50												
Tussenafstand		2.50	2.50	2.50	2.50	2.50	2.50	2.50	2.50	2.50	2.50	0.61	0.73	0.90	0.61	0.63	0.78	0.80	0.99	0.97	2.50	2.50	2.50	2.50	2.50	2.50	2.50	2.50	2.50	2.50
Samengestelde afstand	-28.47	-25.97	-23.47	-20.97	-18.47	-15.97	-13.47	-10.97	-8.47	-5.97	-3.47	-2.86	-2.14	-1.24	-0.63	0.00	0.78	1.59	2.58	3.55	6.05	8.55	11.05	13.55	16.05	18.55	21.05	23.55	26.05	28.55