


2.00m.

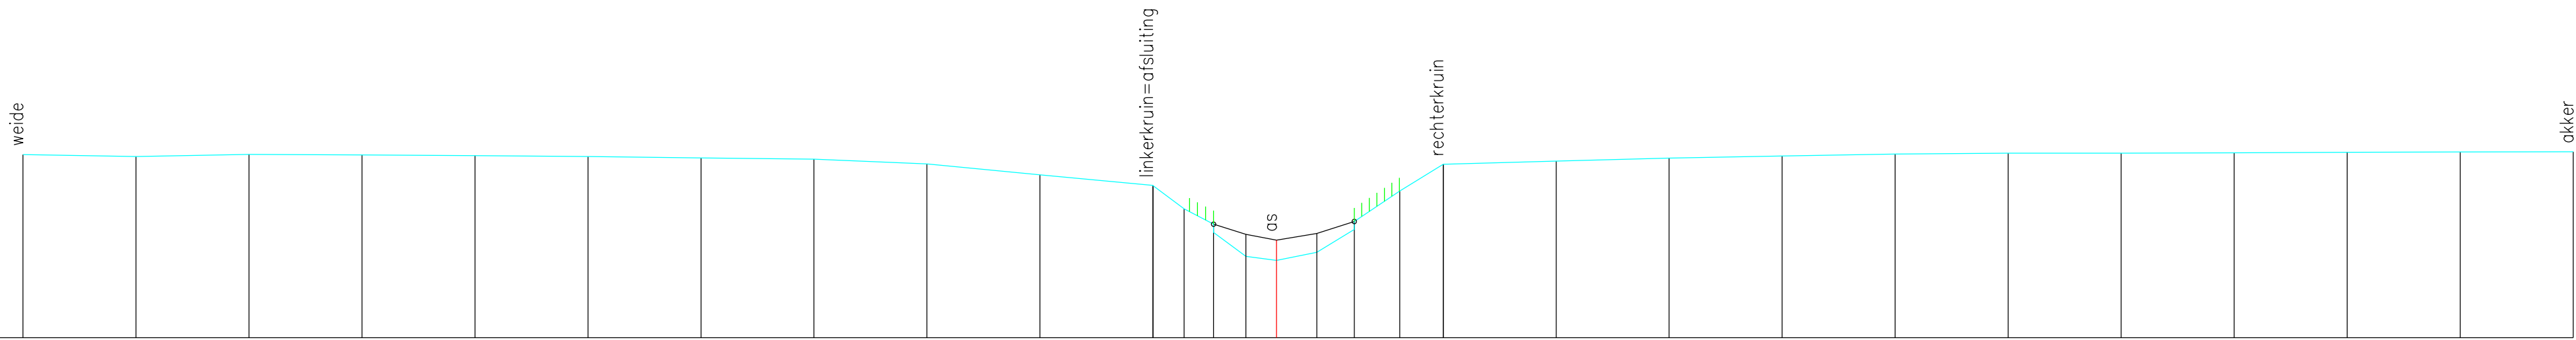

Vaste bodem	6.05	6.01	6.06	6.05	6.03	6.01	5.98	5.95	5.84	5.61	5.37	4.85	4.33	3.80	3.71	3.89	4.40	5.24	5.84	5.91	5.97	6.02	6.06	6.08	6.08	6.09	6.10	6.11	6.12
Slibbodem												4.51	4.29	4.16	4.31	4.57													
Tussenafstand		2.50	2.50	2.50	2.50	2.50	2.50	2.50	2.50	2.50	2.50	0.69	0.65	0.71	0.68	0.89	0.83	1.01	0.96	2.50	2.50	2.50	2.50	2.50	2.50	2.50	2.50	2.50	2.50
Samengestelde afstand	-27.73	-25.23	-22.73	-20.23	-17.73	-15.23	-12.73	-10.23	-7.73	-5.23	-2.73	-2.04	-1.39	-0.68	0.00	0.89	1.72	2.73	3.69	6.19	8.69	11.19	13.69	16.19	18.69	21.19	23.69	26.19	28.69