


DP286
Lsch 1/100
Hsch 1/100

V–vlak
2.00m.

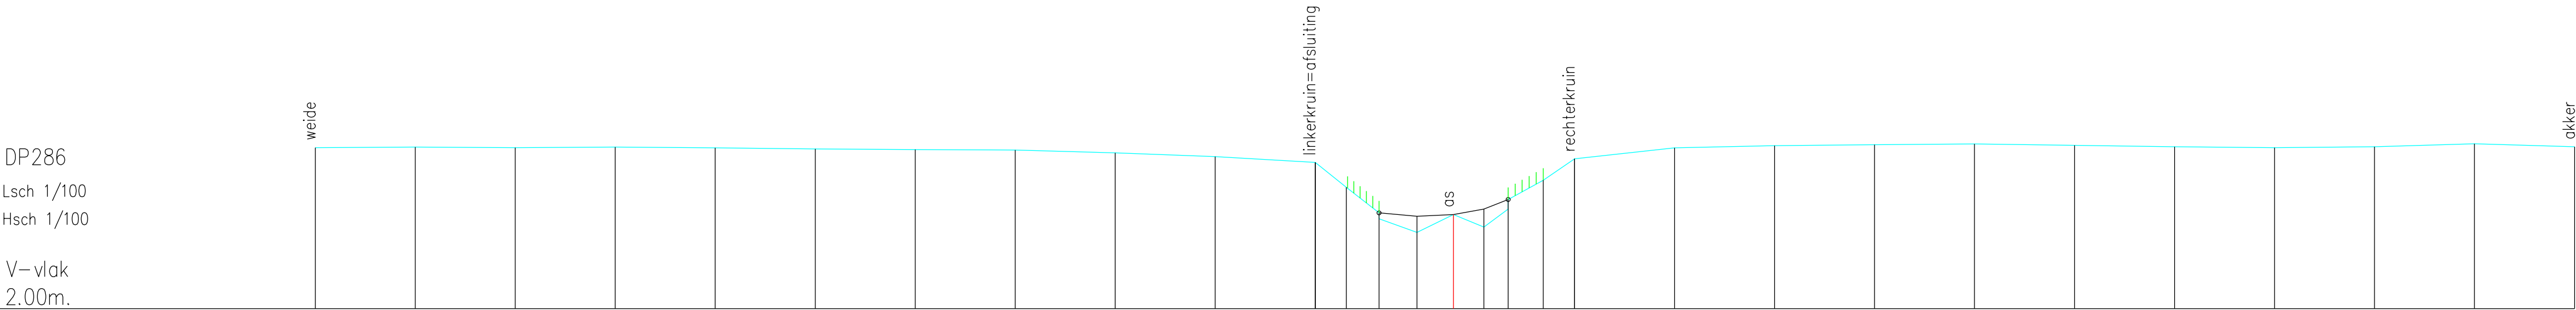

Vaste bodem	6.03	6.04	6.03	6.04	6.02	5.99	5.98	5.97	5.90	5.80	5.66	5.04	4.25	3.91	4.35	4.04	4.49	5.21	5.75	6.02	6.08	6.10	6.12	6.09	6.05	6.03	6.05	6.13	6.05
Slibbodem													4.40	4.31	4.35	4.49	4.73												
Tussenafstand	2.50	2.50	2.50	2.50	2.50	2.50	2.50	2.50	2.50	2.50	0.78	0.82	0.95	0.91	0.76	0.61	0.88	0.78	2.50	2.50	2.50	2.50	2.50	2.50	2.50	2.50	2.50	2.50	2.50
Samengestelde afstand	-28.45	-25.95	-23.45	-20.95	-18.45	-15.95	-13.45	-10.95	-8.45	-5.95	-3.45	-2.68	-1.86	-0.91	0.00	0.76	1.37	2.25	3.03	5.53	8.03	10.53	13.03	15.53	18.03	20.53	23.03	25.53	28.03