


DP287
Lsch 1/100
Hsch 1/100

V–vlak
2.00m.

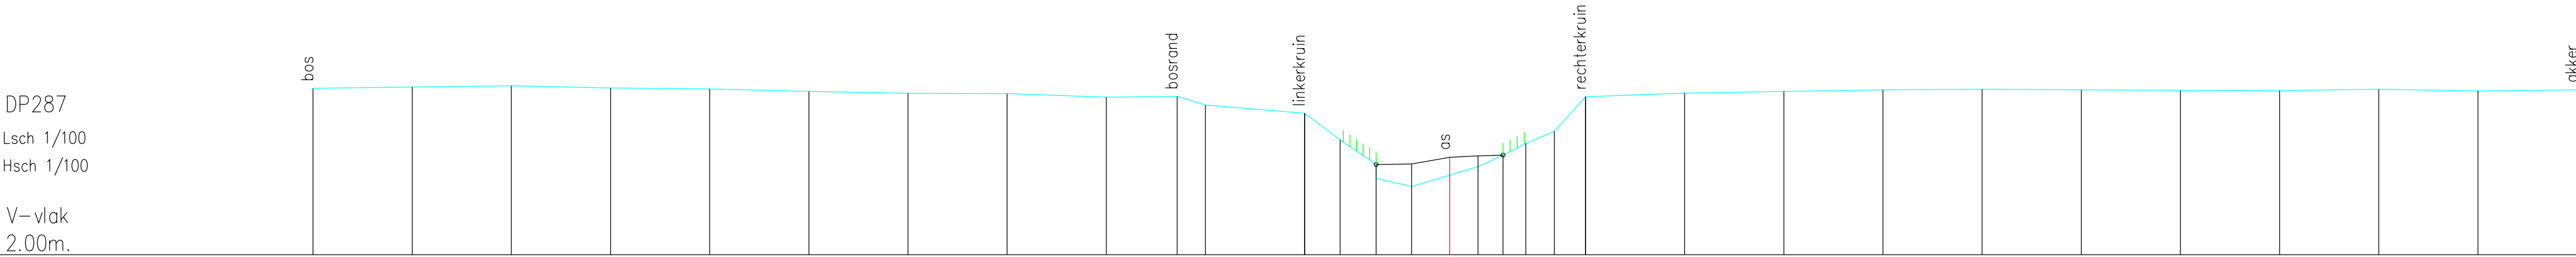

Vaste bodem	6.19	6.22	6.26	6.20	6.18	6.11	6.07	6.06	5.97	5.99	5.77	5.56	4.89	3.92	3.72	4.01	4.22	4.51	4.81	5.11	5.98	6.07	6.12	6.15	6.17	6.16	6.14	6.14	6.17	6.13	6.15
Slibbodem														4.27	4.29	4.46	4.49	4.51													
Tussenafstand		2.50	2.50	2.50	2.50	2.50	2.50	2.50	1.79	0.71	2.50	0.90	0.91	0.89	0.96	0.71	0.63	0.58	0.72	0.79	2.50	2.50	2.50	2.50	2.50	2.50	2.50	2.50	2.50	2.50	
Samengestelde afstand	-28.66	-26.16	-23.66	-21.16	-18.66	-16.16	-13.66	-11.16	-8.66	-6.87	-6.16	-3.66	-2.76	-1.86	-0.96	0.00	0.71	1.35	1.92	2.64	3.43	5.93	8.43	10.93	13.43	15.93	18.43	20.93	23.43	25.93	28.43