


DP289
Lsch 1/100
Hsch 1/100

V–vlak
2.00m.

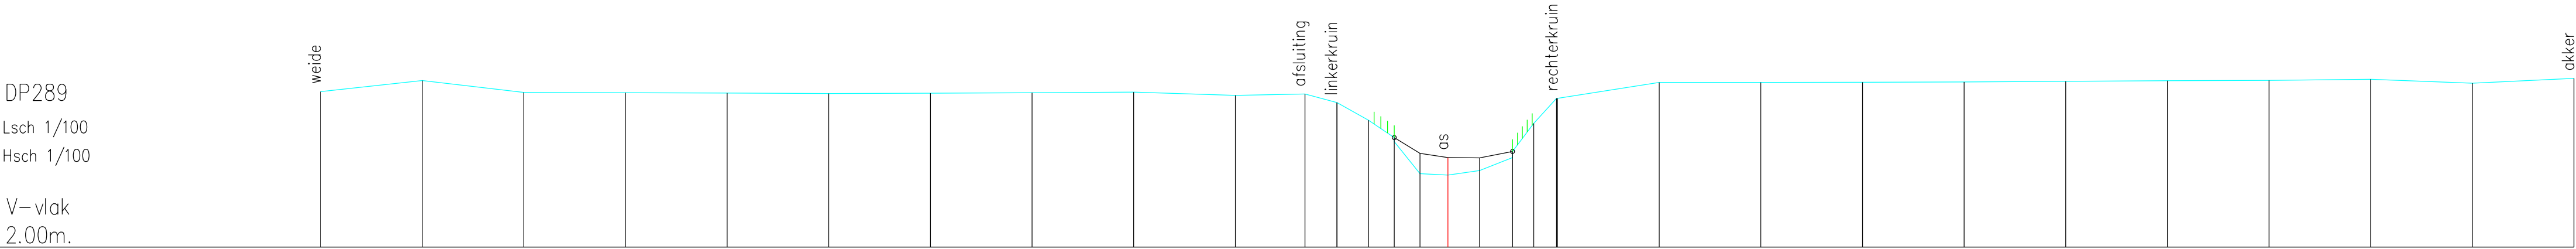

Vaste bodem	5.82	6.09	5.80	5.79	5.78	5.77	5.78	5.79	5.80	5.72	5.76	5.55	5.12	4.59	3.80	3.77	3.88	4.20	5.04	5.65	5.65	6.04	6.04	6.05	6.05	6.07	6.09	6.09	6.12	6.03	6.14
Slibbodem														4.69	4.30	4.20	4.19	4.35													
Tussenafstand	2.50	2.50	2.50	2.50	2.50	2.50	2.50	2.50	2.50	1.71	0.79	0.77	0.64	0.63	0.69	0.78	0.81	0.52	0.56	0.02	2.50	2.50	2.50	2.50	2.50	2.50	2.50	2.50	2.50	2.50	2.50
Samengestelde afstand	-27.73	-25.23	-22.73	-20.23	-17.73	-15.23	-12.73	-10.23	-7.73	-5.23	-3.51	-2.73	-1.95	-1.32	-0.69	0.00	0.78	1.59	2.11	2.67	2.70	5.20	7.70	10.20	12.70	15.20	17.70	20.20	22.70	25.20	27.70