


DP29
Lsch 1/100
Hsch 1/100

V-vlak
0.00m.

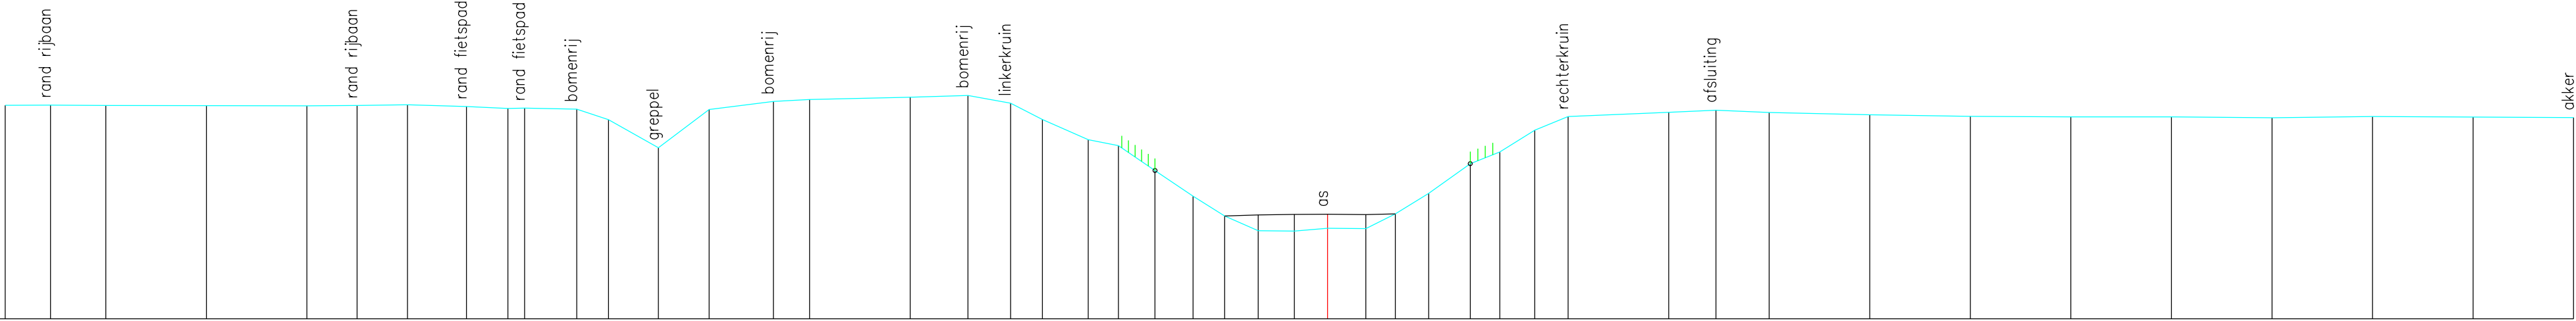

Vaste bodem	5.31	5.32	5.31	5.30	5.30	5.31	5.33	5.28	5.23	5.25	5.22	4.96	4.26	5.21	5.41	5.46	5.52	5.56	5.36	4.96	4.46	4.31	3.69	3.05	2.56	2.19	2.18	2.25	2.24	2.61	3.12	3.86	4.15	4.69	5.03	5.14	5.19	5.13	5.08	5.04	5.03	5.03	5.00	5.03	5.02	5.01
Slibbodem																									2.56	2.59	2.60	2.60	2.59	2.61																
Tussenaafstand	1.13	1.37	2.50	2.50	1.25	1.25	1.47	1.03	0.41	1.30	0.79	1.24	1.26	1.60	0.90	2.50	1.44	1.06	0.79	1.14	0.75	0.91	0.95	0.79	0.83	0.90	0.82	0.95	0.73	0.83	1.03	0.74	0.87	0.83	2.50	1.18	1.32	2.50	2.50	2.50	2.50	2.50	2.50	2.50	2.50	2.50
Samengestelde afstand	-32.88	-31.75	-30.38	-27.88	-25.38	-24.13	-22.88	-21.41	-20.38	-19.96	-18.67	-17.88	-16.64	-15.38	-13.78	-12.88	-10.38	-8.94	-7.88	-7.09	-5.95	-5.20	-4.29	-3.34	-2.56	-1.73	-0.82	0.00	0.95	1.69	2.52	3.55	4.28	5.15	5.98	8.48	9.66	10.98	13.48	15.98	18.48	20.98	23.48	25.98	28.48	30.98