


DP290
Lsch 1/100
Hsch 1/100

V-vlak
2.00m.

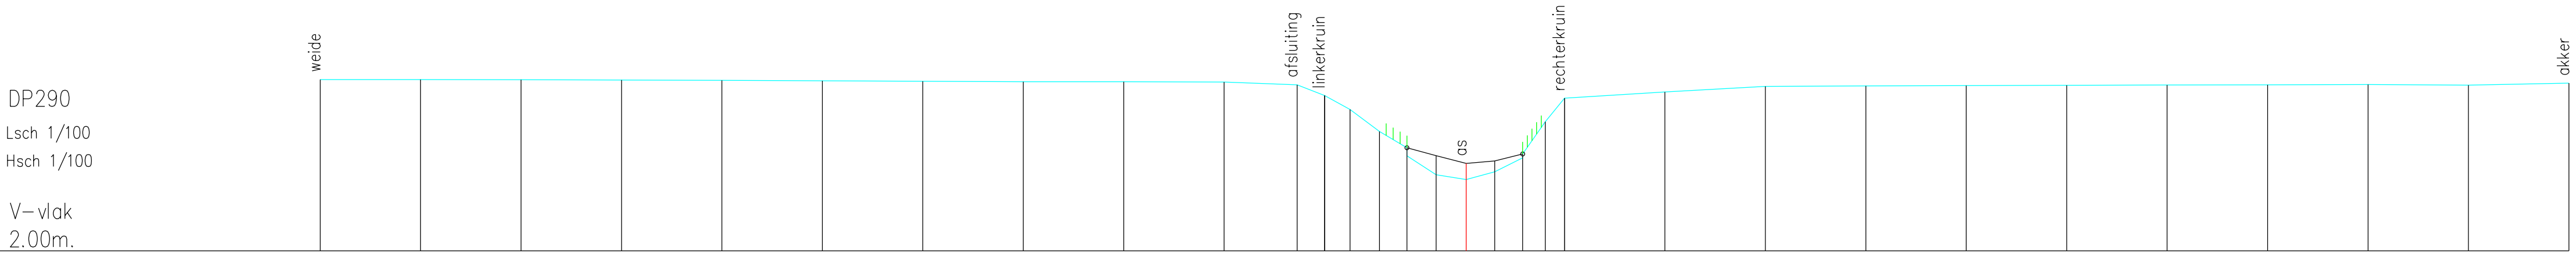

Vaste bodem	6.27	6.27	6.26	6.26	6.25	6.24	6.22	6.21	6.21	6.20	6.14	5.87	5.52	4.97	4.37	3.90	3.78	3.97	4.32	5.22	5.80	5.96	6.10	6.11	6.12	6.13	6.13	6.14	6.14	6.13	6.18
Slibbodem															4.57	4.37	4.18	4.24	4.42												
Tussenafstand		2.50	2.50	2.50	2.50	2.50	2.50	2.50	2.50	2.50	1.82	0.68	0.63	0.73	0.69	0.73	0.75	0.71	0.69	0.56	0.48	2.50	2.50	2.50	2.50	2.50	2.50	2.50	2.50	2.50	
Samengestelde afstand	-28.52	-26.02	-23.52	-21.02	-18.52	-16.02	-13.52	-11.02	-8.52	-6.02	-4.21	-3.52	-2.89	-2.16	-1.47	-0.75	0.00	0.71	1.41	1.97	2.45	4.95	7.45	9.95	12.45	14.95	17.45	19.95	22.45	24.95	27.45