


DP292
Lsch 1/100
Hsch 1/100

V-vlak
2.00m.

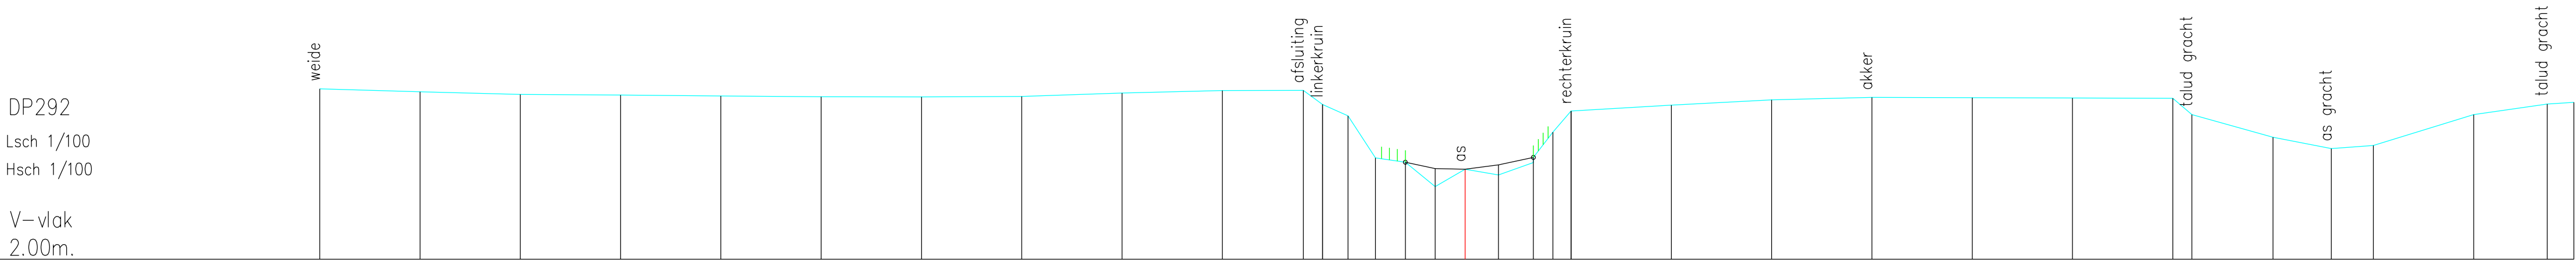

Vaste bodem	6.25	6.18	6.11	6.09	6.07	6.05	6.05	6.06	6.14	6.20	6.21	5.86	5.57	4.53	4.42	3.81	4.24	4.10	4.41	5.17	5.69	5.84	5.97	6.04	6.03	6.02	6.01	5.60	5.04	4.76	4.84	5.60	5.87	5.91
Slibbodem															4.42	4.26	4.24	4.35	4.54															
Tussenafstand		2.50	2.50	2.50	2.50	2.50	2.50	2.50	2.50	2.50	2.02	0.48	0.63	0.68	0.75	0.74	0.75	0.83	0.87	0.49	0.45	2.50	2.50	2.50	2.50	2.50	2.50	0.48	2.02	1.45	1.05	2.50	1.83	0.67
Samengestelde afstand	-28.55	-26.05	-23.55	-21.05	-18.55	-16.05	-13.55	-11.05	-8.55	-6.05	-4.04	-3.55	-2.92	-2.24	-1.49	-0.75	0.00	0.83	1.70	2.19	2.64	5.14	7.64	10.14	12.64	15.14	17.64	18.12	20.14	21.59	22.64	25.14	26.97	27.64