


DP293
Lsch 1/100
Hsch 1/100

V-vlak
2.00m.

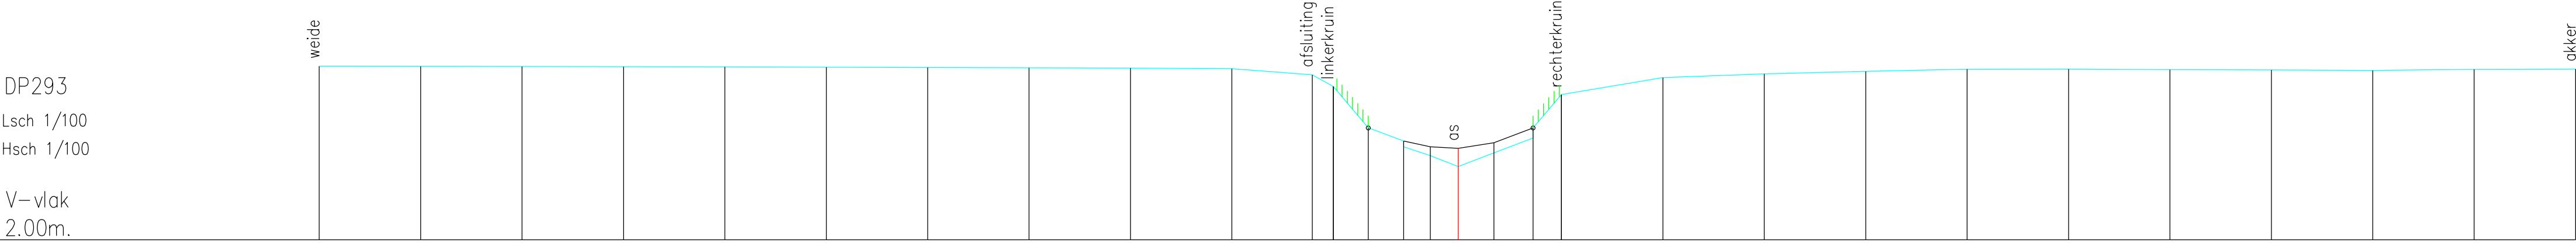

Vaste bodem	6.28	6.28	6.27	6.27	6.26	6.26	6.25	6.24	6.24	6.22	6.07	5.78	4.76	4.29	4.07	3.81	4.15	4.51	5.58	6.00	6.09	6.15	6.21	6.21	6.20	6.19	6.18	6.20	6.21
Slibbodem														4.43	4.30	4.26	4.39	4.76											
Tussenafstand	2.50	2.50	2.50	2.50	2.50	2.50	2.50	2.50	2.50	1.98	0.52	0.86	0.87	0.65	0.69	0.88	0.96	0.70	2.50	2.50	2.50	2.50	2.50	2.50	2.50	2.50	2.50	2.50	
Samengestelde afstand	-28.08	-25.58	-23.08	-20.58	-18.08	-15.58	-13.08	-10.58	-8.08	-5.58	-3.60	-3.08	-2.22	-1.34	-0.69	0.00	0.88	1.84	2.54	5.04	7.54	10.04	12.54	15.04	17.54	20.04	22.54	25.04	27.54