


DP294
Lsch 1/100
Hsch 1/100

V=vlak
2.00m.

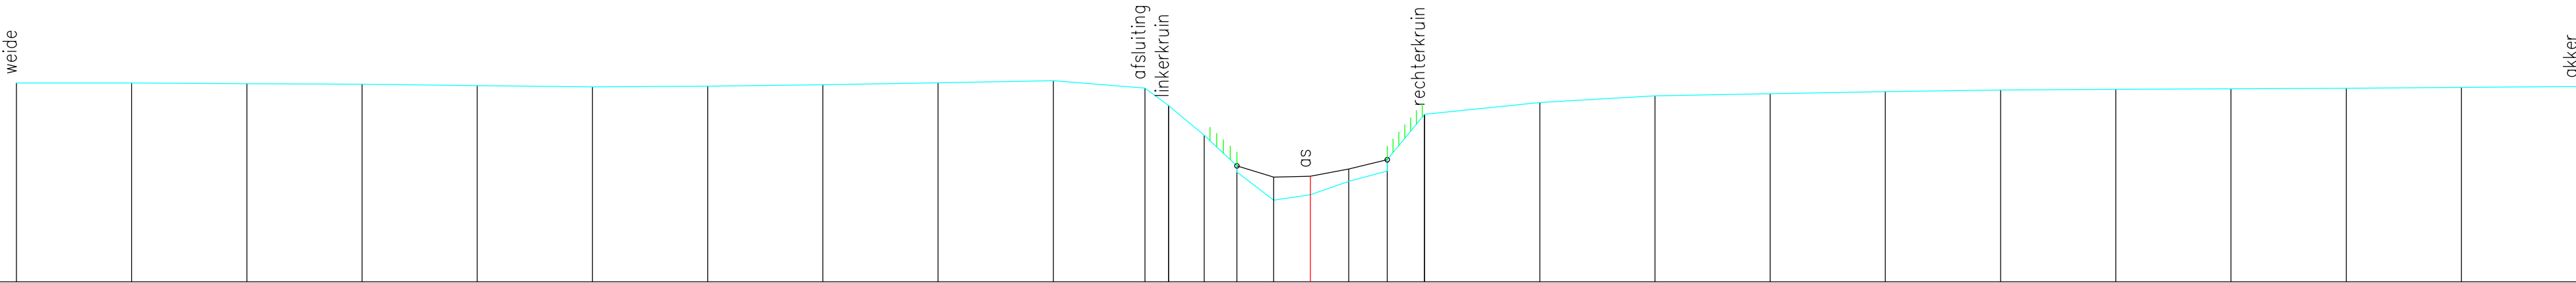

Vaste bodem	6.31	6.31	6.29	6.28	6.25	6.23	6.24	6.27	6.31	6.36	6.20	5.82	5.17	4.38	3.77	3.89	4.18	4.40	5.63	5.89	6.03	6.08	6.12	6.16	6.17	6.18	6.20	6.22	6.23
Slibbodem																													
Tussenafstand	2.50	2.50	2.50	2.50	2.50	2.50	2.50	2.50	2.50	1.99	0.51	0.77	0.71	0.80	0.80	0.83	0.84	0.81	2.50	2.50	2.50	2.50	2.50	2.50	2.50	2.50	2.50	2.50	2.50
Samengestelde afstand	-28.08	-25.58	-23.08	-20.58	-18.08	-15.58	-13.08	-10.58	-8.08	-5.58	-3.59	-3.08	-2.31	-1.59	-0.80	0.00	0.83	1.67	2.48	4.98	7.48	9.98	12.48	14.98	17.48	19.98	22.48	24.98	27.48