


DP295
Lsch 1/100
Hsch 1/100

V–vlak
2.00m.

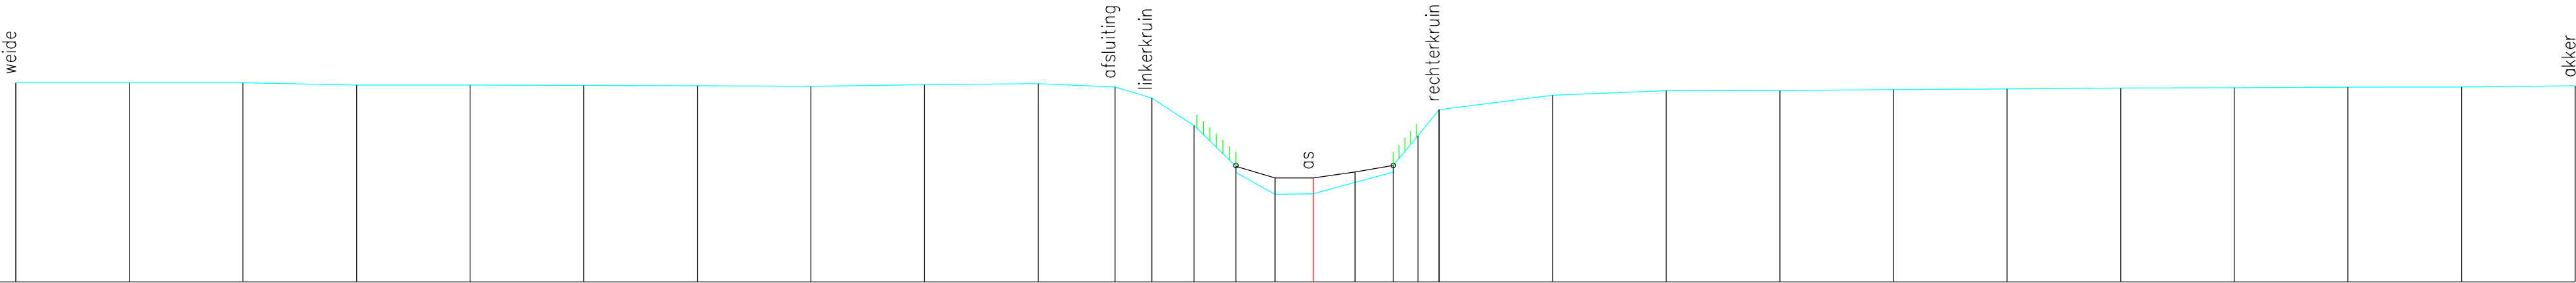

Vaste bodem	6.39	6.39	6.39	6.34	6.34	6.33	6.32	6.31	6.35	6.37	6.29	6.05	5.45	4.41	3.93	3.94	4.20	4.42	5.22	5.80	6.11	6.21	6.22	6.24	6.25	6.27	6.28	6.29	6.30	6.32
Slibbodem														4.55	4.29	4.29	4.42	4.57												
Tussenafstand	2.50	2.50	2.50	2.50	2.50	2.50	2.50	2.50	2.50	1.69	0.81	0.93	0.92	0.86	0.84	0.92	0.84	0.54	0.47		2.50	2.50	2.50	2.50	2.50	2.50	2.50	2.50	2.50	
Samengestelde afstand	-28.55	-26.05	-23.55	-21.05	-18.55	-16.05	-13.55	-11.05	-8.55	-6.05	-4.36	-3.55	-2.62	-1.70	-0.84	0.00	0.92	1.76	2.30	2.77	5.27	7.77	10.27	12.77	15.27	17.77	20.27	22.77	25.27	27.77