


DP296
Lsch 1/100
Hsch 1/100

V-vlak
2.00m.

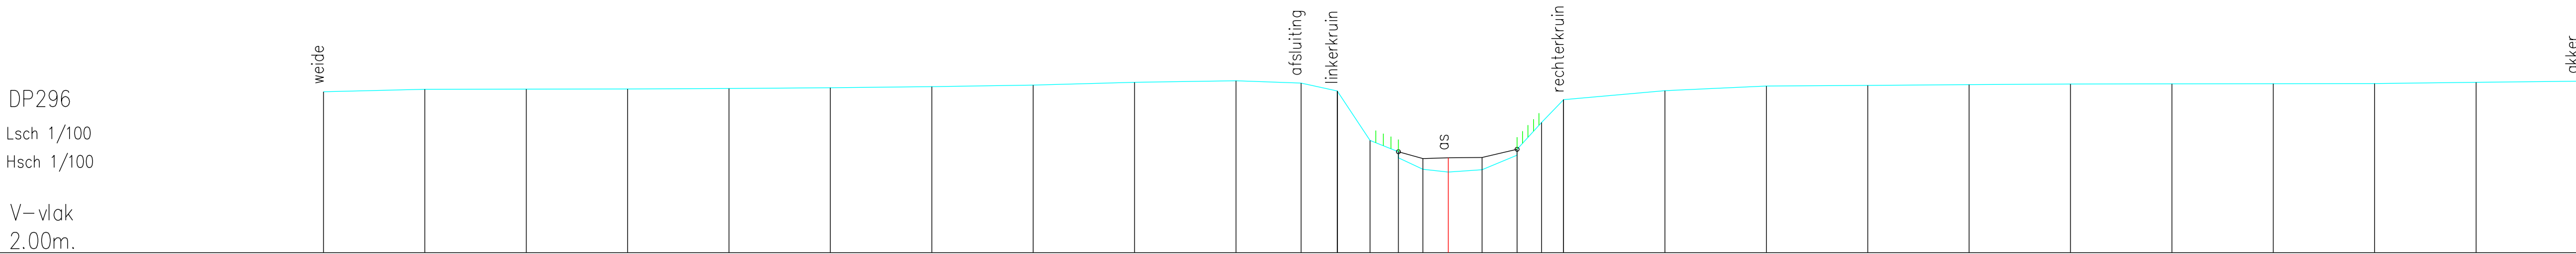

Vaste bodem	5.97	6.03	6.03	6.04	6.05	6.07	6.09	6.13	6.20	6.24	6.18	5.98	4.77	4.34	4.06	3.99	4.05	4.40	5.21	5.77	5.99	6.11	6.12	6.14	6.16	6.16	6.16	6.17	6.20	6.23
Slibbodem														4.49	4.32	4.34	4.35	4.55												
Tussenafstand	2.50	2.50	2.50	2.50	2.50	2.50	2.50	2.50	2.50	1.61	0.89	0.81	0.70	0.60	0.63	0.83	0.86	0.60	0.54	2.50	2.50	2.50	2.50	2.50	2.50	2.50	2.50	2.50	2.50	2.50
Samengestelde afstand	-27.74	-25.24	-22.74	-20.24	-17.74	-15.24	-12.74	-10.24	-7.74	-5.24	-3.63	-2.74	-1.93	-1.23	-0.63	0.00	0.83	1.69	2.30	2.84	5.34	7.84	10.34	12.84	15.34	17.84	20.34	22.84	25.34	27.84