


DP298
Lsch 1/100
Hsch 1/100

V-vlak
1.00m.

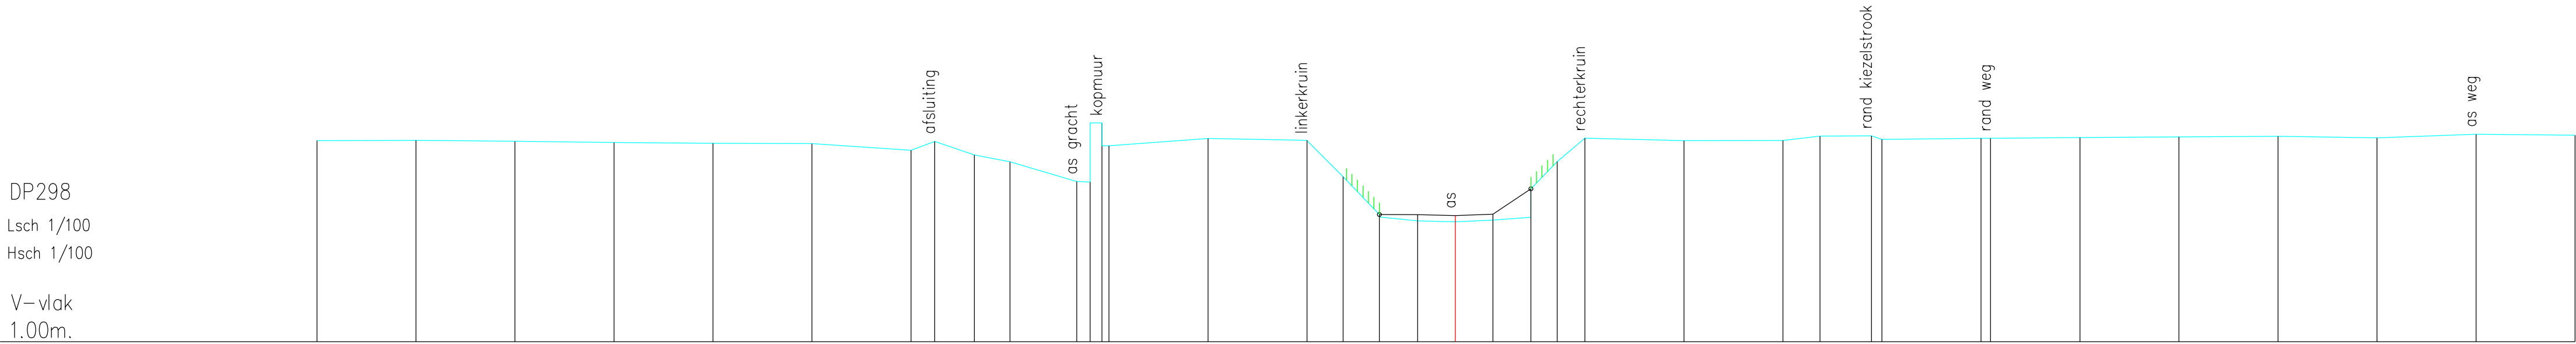

Vaste bodem	6.08	6.09	6.06	6.03	6.01	6.00	5.84	6.06	5.72	5.55	5.05	5.04	5.95	6.13	6.09	5.17	4.15	4.05	4.03	4.07	4.14	5.55	6.14	6.08	6.08	6.19	6.20	6.11	6.14	6.14	6.16	6.18	6.19	6.15	6.24	6.22
Slibbodem																	4.21	4.21	4.19	4.22	4.86															
Tussenafstand	2.50	2.50	2.50	2.50	2.50	2.50	0.60	1.00	0.90	1.68	0.34	0.18	2.50	2.50	0.91	0.91	0.97	0.95	0.95	0.96	0.67	0.70	2.50	2.50	0.94	1.30	0.26	2.50	0.24	2.26	2.50	2.50	2.50	2.50	2.50	
Samengestelde afstand	-26.83	-24.33	-21.83	-19.33	-16.83	-14.33	-11.83	-11.23	-10.23	-9.33	-7.64	-7.30	-6.83	-4.33	-1.83	-0.91	0.00	0.97	1.92	2.87	3.83	4.49	5.19	7.69	10.19	11.13	12.43	12.69	15.19	15.43	17.69	20.19	22.69	25.19	27.69	30.19