


DP299
Lsch 1/100
Hsch 1/100

V-vlak
1.00m.

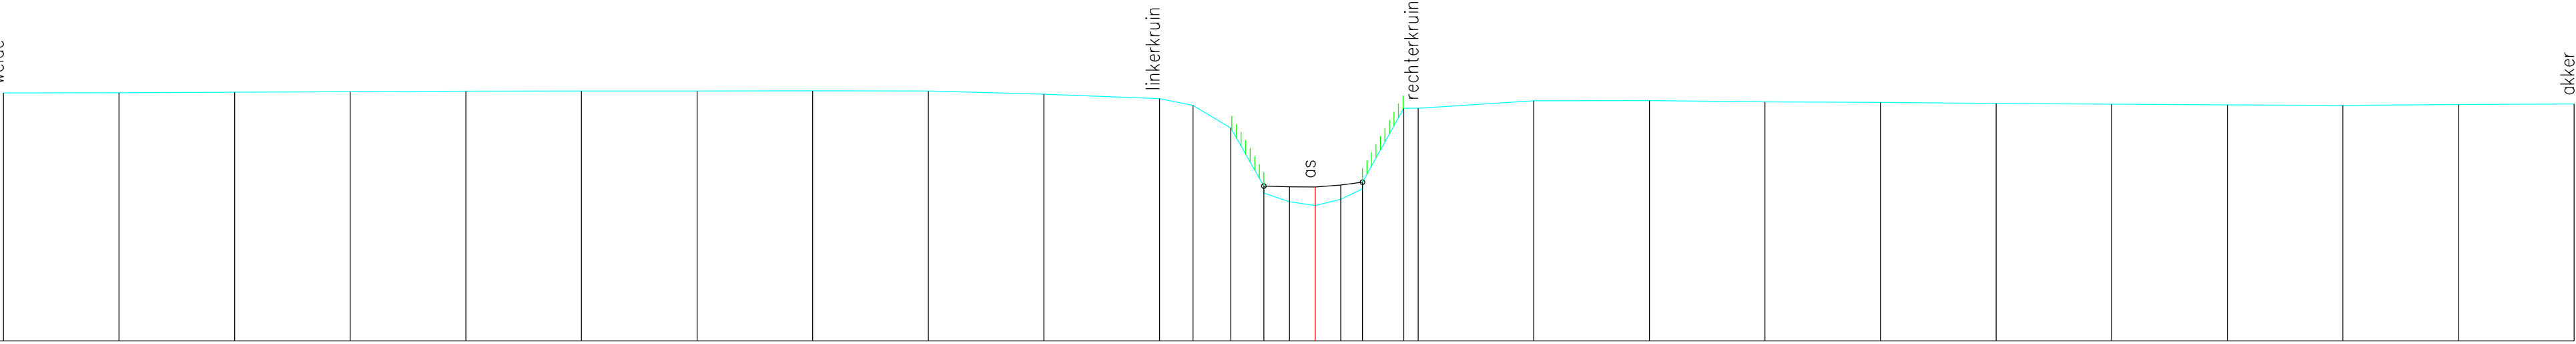

Vaste bodem	6.36	6.36	6.37	6.38	6.39	6.40	6.40	6.40	6.40	6.40	6.33	6.23	6.09	5.60	4.19	4.01	3.93	4.06	4.28	6.02	6.02	6.19	6.19	6.17	6.15	6.13	6.11	6.10	6.09	6.11	6.12
Slibbodem											4.34	4.33	4.33	4.33	0.55	0.56	0.55	0.55	4.43	0.89	0.31	2.50	2.50	2.50	2.50	2.50	2.50	2.50	2.50	2.50	2.50
Tussenafstand		2.50	2.50	2.50	2.50	2.50	2.50	2.50	2.50	2.50	2.50	0.73	0.82	0.72	0.55	0.56	0.55	0.55	0.47	0.89	0.31	2.50	2.50	2.50	2.50	2.50	2.50	2.50	2.50	2.50	2.50
Samengestelde afstand	-28.37	-25.87	-23.37	-20.87	-18.37	-15.87	-13.37	-10.87	-8.37	-5.87		-3.37	-2.64	-1.83	-1.11	-0.56	0.00	0.55	1.02	1.91	2.22	4.72	7.22	9.72	12.22	14.72	17.22	19.72	22.22	24.72	27.22